

PLOTTED: FRIDAY, APRIL 23, 2010 12:25:51 PM BEGIN LIST DWG FILE: \\A\6011\SUPPROP\FRUITVALE HOUSING\6011\PA\PI\03\001113_ENTITLEMENTS\4-CURRENT\4-NEW DATE ONLY - 100423\60111 _T01_00_PROJECT_INFO.DWG XREF FILES: DATE DNG 1 xref6 END LIST

PROJECT DATA

SITE AREA / DENSITY				
	ACRES	LOT SQ. FT.	UNITS	DENSITY UNITS / ACRE
PHASE 1A	0.58	25,446	0.00	0.00
PHASE 1B (M.R.)	0.92	40,157	93	100.88
PHASE 2 (M.R.)	0.88	38,260	88	100.19
AFFRD HSG	1.03	44,881	94	91.23
TOTAL	3.4	148,744	275	80.53

LOT COVERAGE (BUILDING) 66.7%
 AREA OF SITE LANDSCAPING (S.F.) 37,132
 PERCENTAGE SITE LANDSCAPING 25%

SETBACKS BART 30'-0" FROM BART DRIPLINE
 STREET 5'-0" FROM PROPERTY LINE

OPEN SPACE

PRIVATE OPEN SPACE PROVIDED FOR EACH UNIT ON TERRACE / BALCONY
 USEABLE PUBLIC OPEN SPACE PROVIDED IN COURTYARDS

(S.F.)	PUBLIC PER UNIT	PUBLIC TOTAL	PRIVATE PER UNIT
PHASE 1A	0.0	0	0
PHASE 1B (M.R.)	75.2	6,995	VARIES
PHASE 2 (M.R.)	117.7	10,361	VARIES
AFFRD HSG	108.8	10,231	75
TOTAL	100.3	27,587	

BUILDING DATA

	GARAGE STORIES	RESIDENTIAL STORIES	CONST. TYPE *	MAXIMUM HEIGHT	PROPOSED HEIGHT
PHASE 1A	5	0	I	UNLIMITED	58'-6"
PHASE 1B (M.R.)	0	4	VA	50'	45'
PHASE 2 (M.R.)	0	4	VA	50'	45'
AFFRD HSG	0	4	VA	50'	45'

* CONST. TYPES
 I= CONCRETE
 VA= ONE-HOUR RATED WOOD (SPRINKLERED)

UNIT MIX

UNIT TYPE	PHASE 1B	PHASE 2	AFFRD HSG	TOTAL	%
STUDIO	16	12	0	28	10%
1 BR	48	45	22	115	42%
2 BR	29	31	44	104	38%
3 BR	0	0	28	28	10%
TOTAL	93	88	94	275	

GROSS BUILDING AREAS

LEVEL	PHASE 1A	PHASE 1B	PHASE 2	AFFRD HSG	TOTAL
1	20,200	25,612	25,081	28,267	99,160 S.F.
2	10,100	26,954	25,415	28,658	91,127 S.F.
3	20,200	26,954	25,415	28,658	101,227 S.F.
4	20,200	26,954	25,415	28,658	101,227 S.F.
5	20,200	0	0	0	20,200 S.F.
6	20,200	0	0	0	20,200 S.F.
TOTALS	111,100	106,474	101,326	114,241	433,141 S.F.

PARKING SUMMARY

TYPE OF STALLS	PHASE 1A	PHASE 1B	AFFRD HSG	PHASE 2
SURFACE	288	195	87	0
GARAGE	277	277	277	277
TOTAL	565	472	364	277

PROJECT DEVELOPER

Signature Properties, Inc.
 4670 Willow Road., Suite 200
 Pleasanton, CA 94588
 CONTACT: Patrick Van Ness
 PHONE: (925) 463-1122 / FAX: (925) 463-0832

SURVEYOR / CIVIL ENGINEER

BKF Engineers / Surveyors / Planners
 255 Shoreline Drive, Suite 200
 Redwood City, CA 94588
 CONTACT: Thomas Morse
 PHONE: (650) 482-6300 / FAX: (650) 482-6399

ARCHITECT

HKIT
 538 Ninth Street, Suite 240
 Oakland, CA 94607
 CONTACT: Richard Caldwell
 PHONE: (510) 625-9800 / FAX: (510) 625-9801

LANDSCAPE ARCHITECT

Van Doren Abed Landscape Architects, Inc.
 81 Fourteenth Street
 San Francisco, CA 94103
 CONTACT: Shari Van Dorn
 PHONE: (415) 864-1921 / FAX: (415) 864-4796



CONCEPTUAL RENDERING: PARTIAL ELEVATION ALONG EAST 12TH STREET

FRUITVALE BART HOUSING PHASE II
OAKLAND, CA

SHEET INDEX

Sheet #	Title
T1.0	PROJECT INFORMATION
A0.1	SITE PHOTOS - 1 OF 2
A0.2	SITE PHOTOS - 2 OF 2
A0.3	TREE SURVEY
1 OF 1	CONCEPTUAL SITE UTILITY AND GRADING PLAN
A1.0	SITE PLAN / FIRST FLOOR PLAN
A1.1	SECOND FLOOR PLAN
A1.2	THIRD / FOURTH FLOOR PLAN
A3.0	EXTERIOR ELEVATIONS
A3.1	EXTERIOR ELEVATIONS
A4.0	BUILDING SECTIONS
A5.0	TYPICAL UNIT PLANS: MARKET RATE
A5.1	TYPICAL UNIT PLANS: AFFORDABLE
L1.1	PRELIMINARY LANDSCAPE SITE PLAN
L1.2	PRELIMINARY LANDSCAPE PLANT LIST

VICINITY MAP

PROJECT SITE

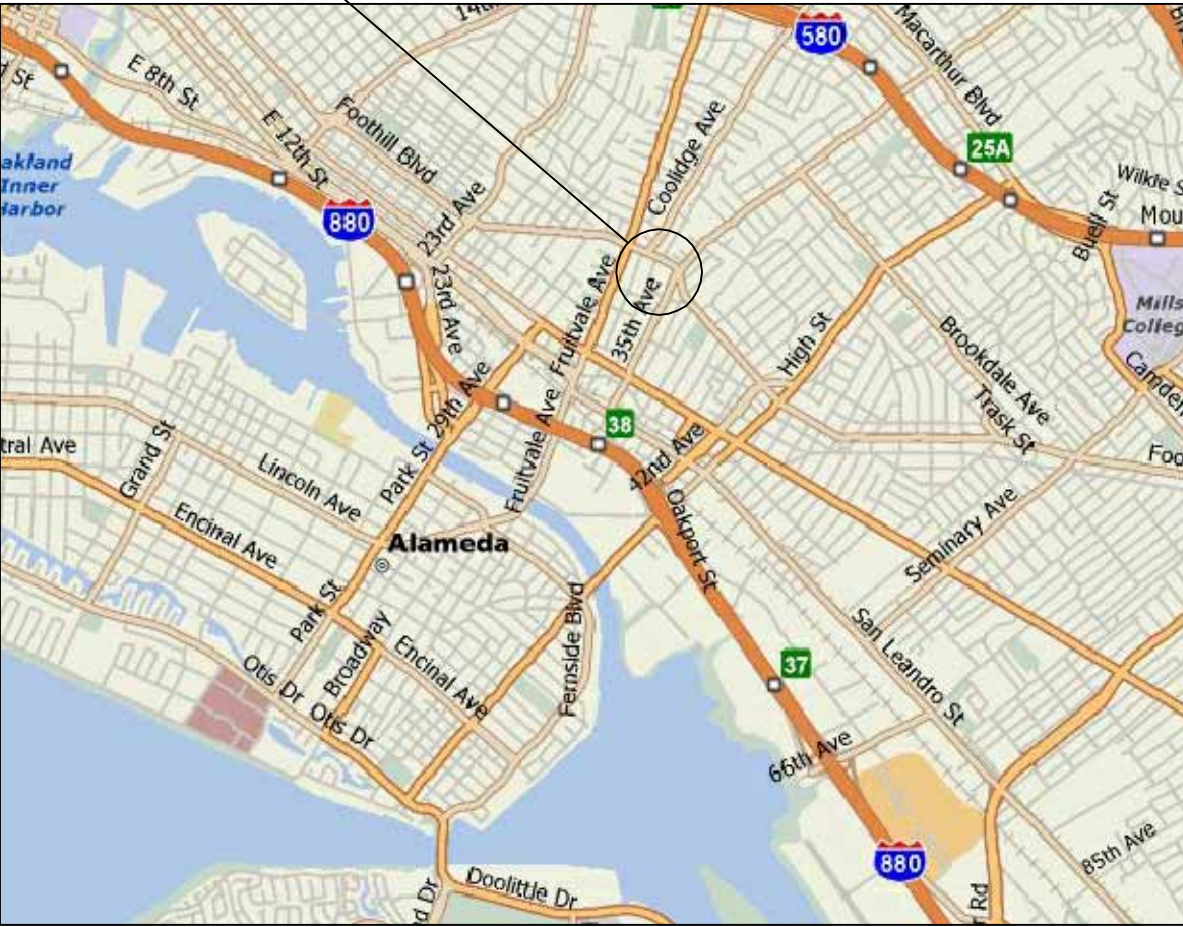




PHOTO #1: FACING NORTH ON 35TH AVENUE (FRUITVALE VILLAGE ON THE LEFT, PROJECT SITE ON THE RIGHT)



PHOTO #2: FACING WEST ACROSS 35TH AVENUE (BART ON THE LEFT, FRUITVALE VILLAGE ON THE RIGHT)



PHOTO #3: FACING SOUTHWEST ACROSS 35TH AVENUE AND EAST 12TH STREET



PHOTO #4: FACING SOUTHEAST ACROSS 35TH AVENUE AND EAST 12TH STREET



PHOTO #5: FACING EAST ALONG EAST 12TH STREET



PHOTO #6: FACING SOUTHEAST ALONG EAST 12TH STREET



PHOTO #7: FACING EAST ACROSS EAST 12TH STREET



PHOTO LOCATION PLAN

© COPYRIGHT 2008 HKIT ARCHITECTS



PHOTO #8: FACING EAST ACROSS 37TH AVENUE DOWN EAST 12TH STREET



PHOTO #9: FACING SOUTH ALONG 37TH AVENUE



PHOTO #10: FACING SOUTHWEST FROM CORNER OF 37TH AVENUE AND EAST 12TH STREET



PHOTO #11: FACING WEST ALONG EAST 12TH STREET



PHOTO #12: FACING NORTHWEST ACROSS 37TH AVENUE



PHOTO #13: FACING WEST ALONG BART TRACKS



PHOTO #14: FACING SOUTH TOWARDS BART TRACKS


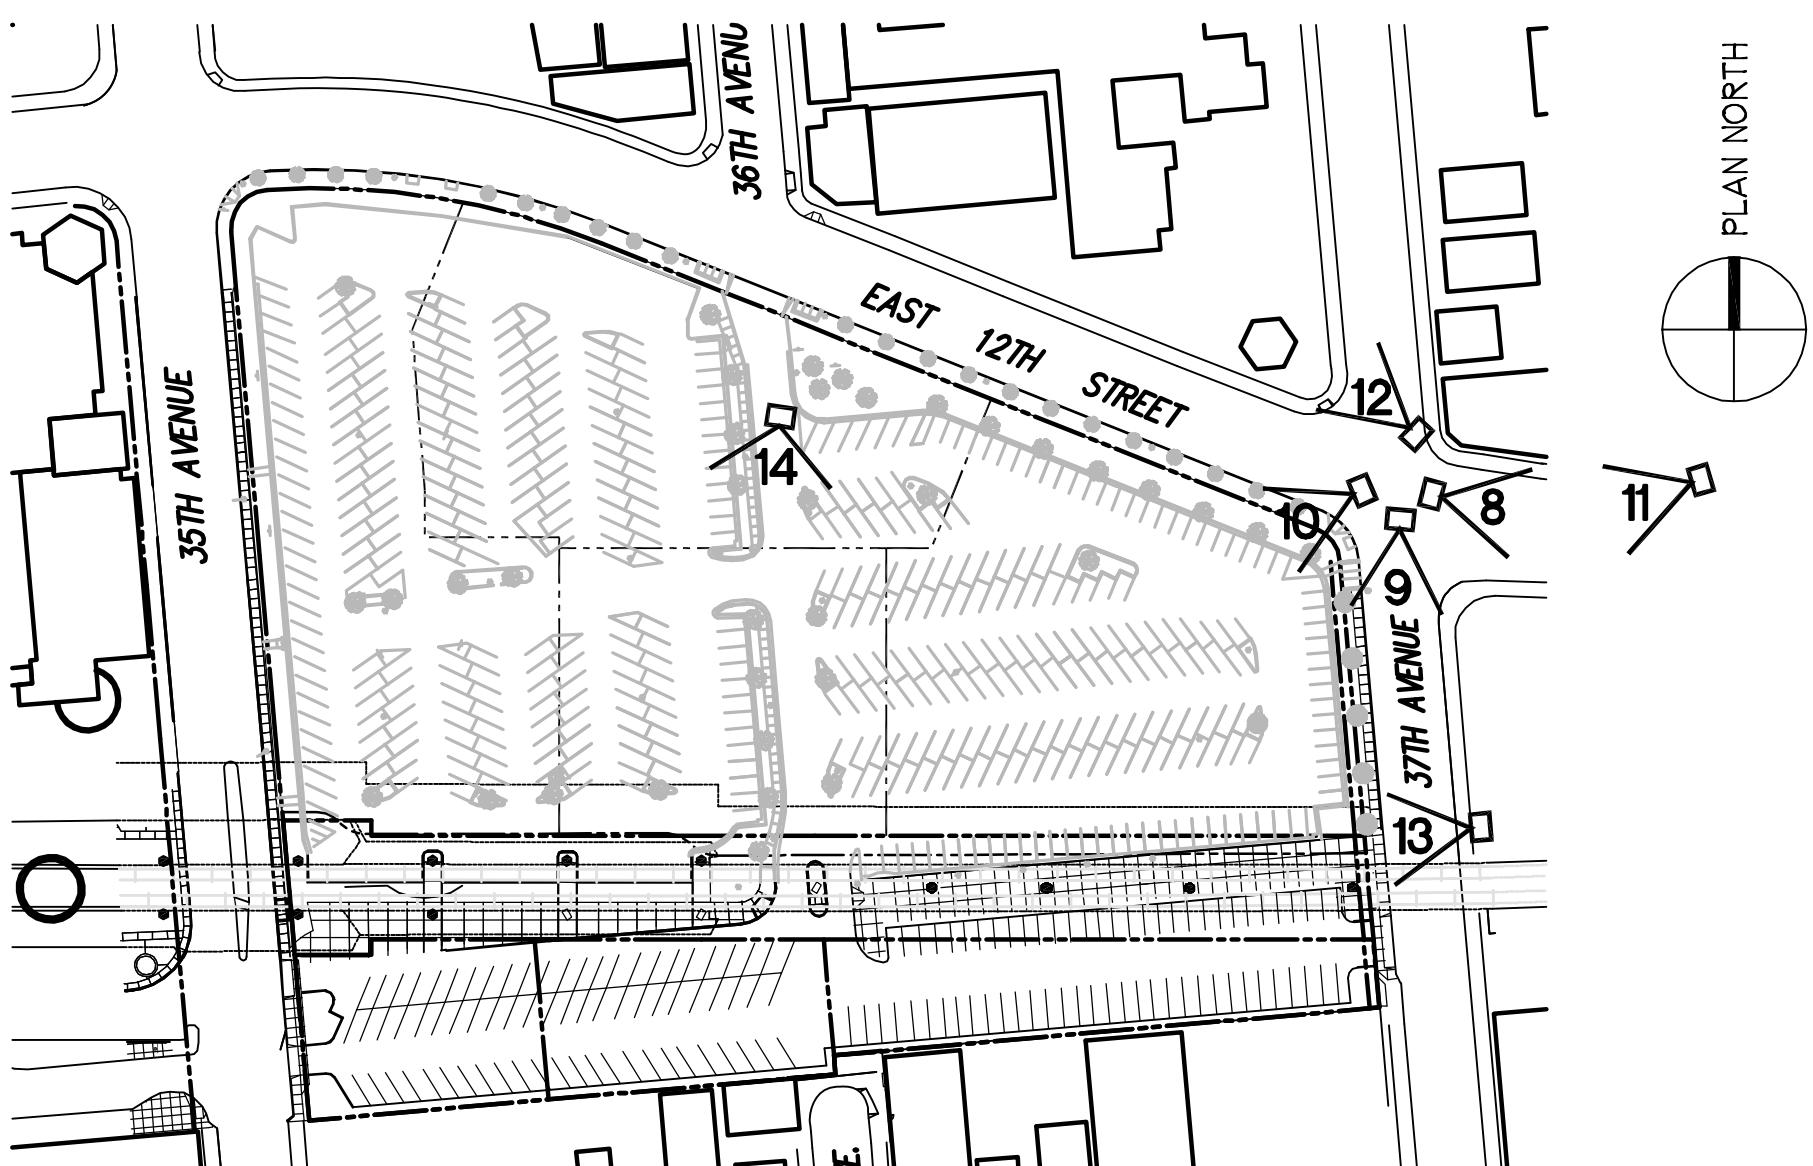


PHOTO LOCATION PLAN

© COPYRIGHT 2008 HKIT ARCHITECTS

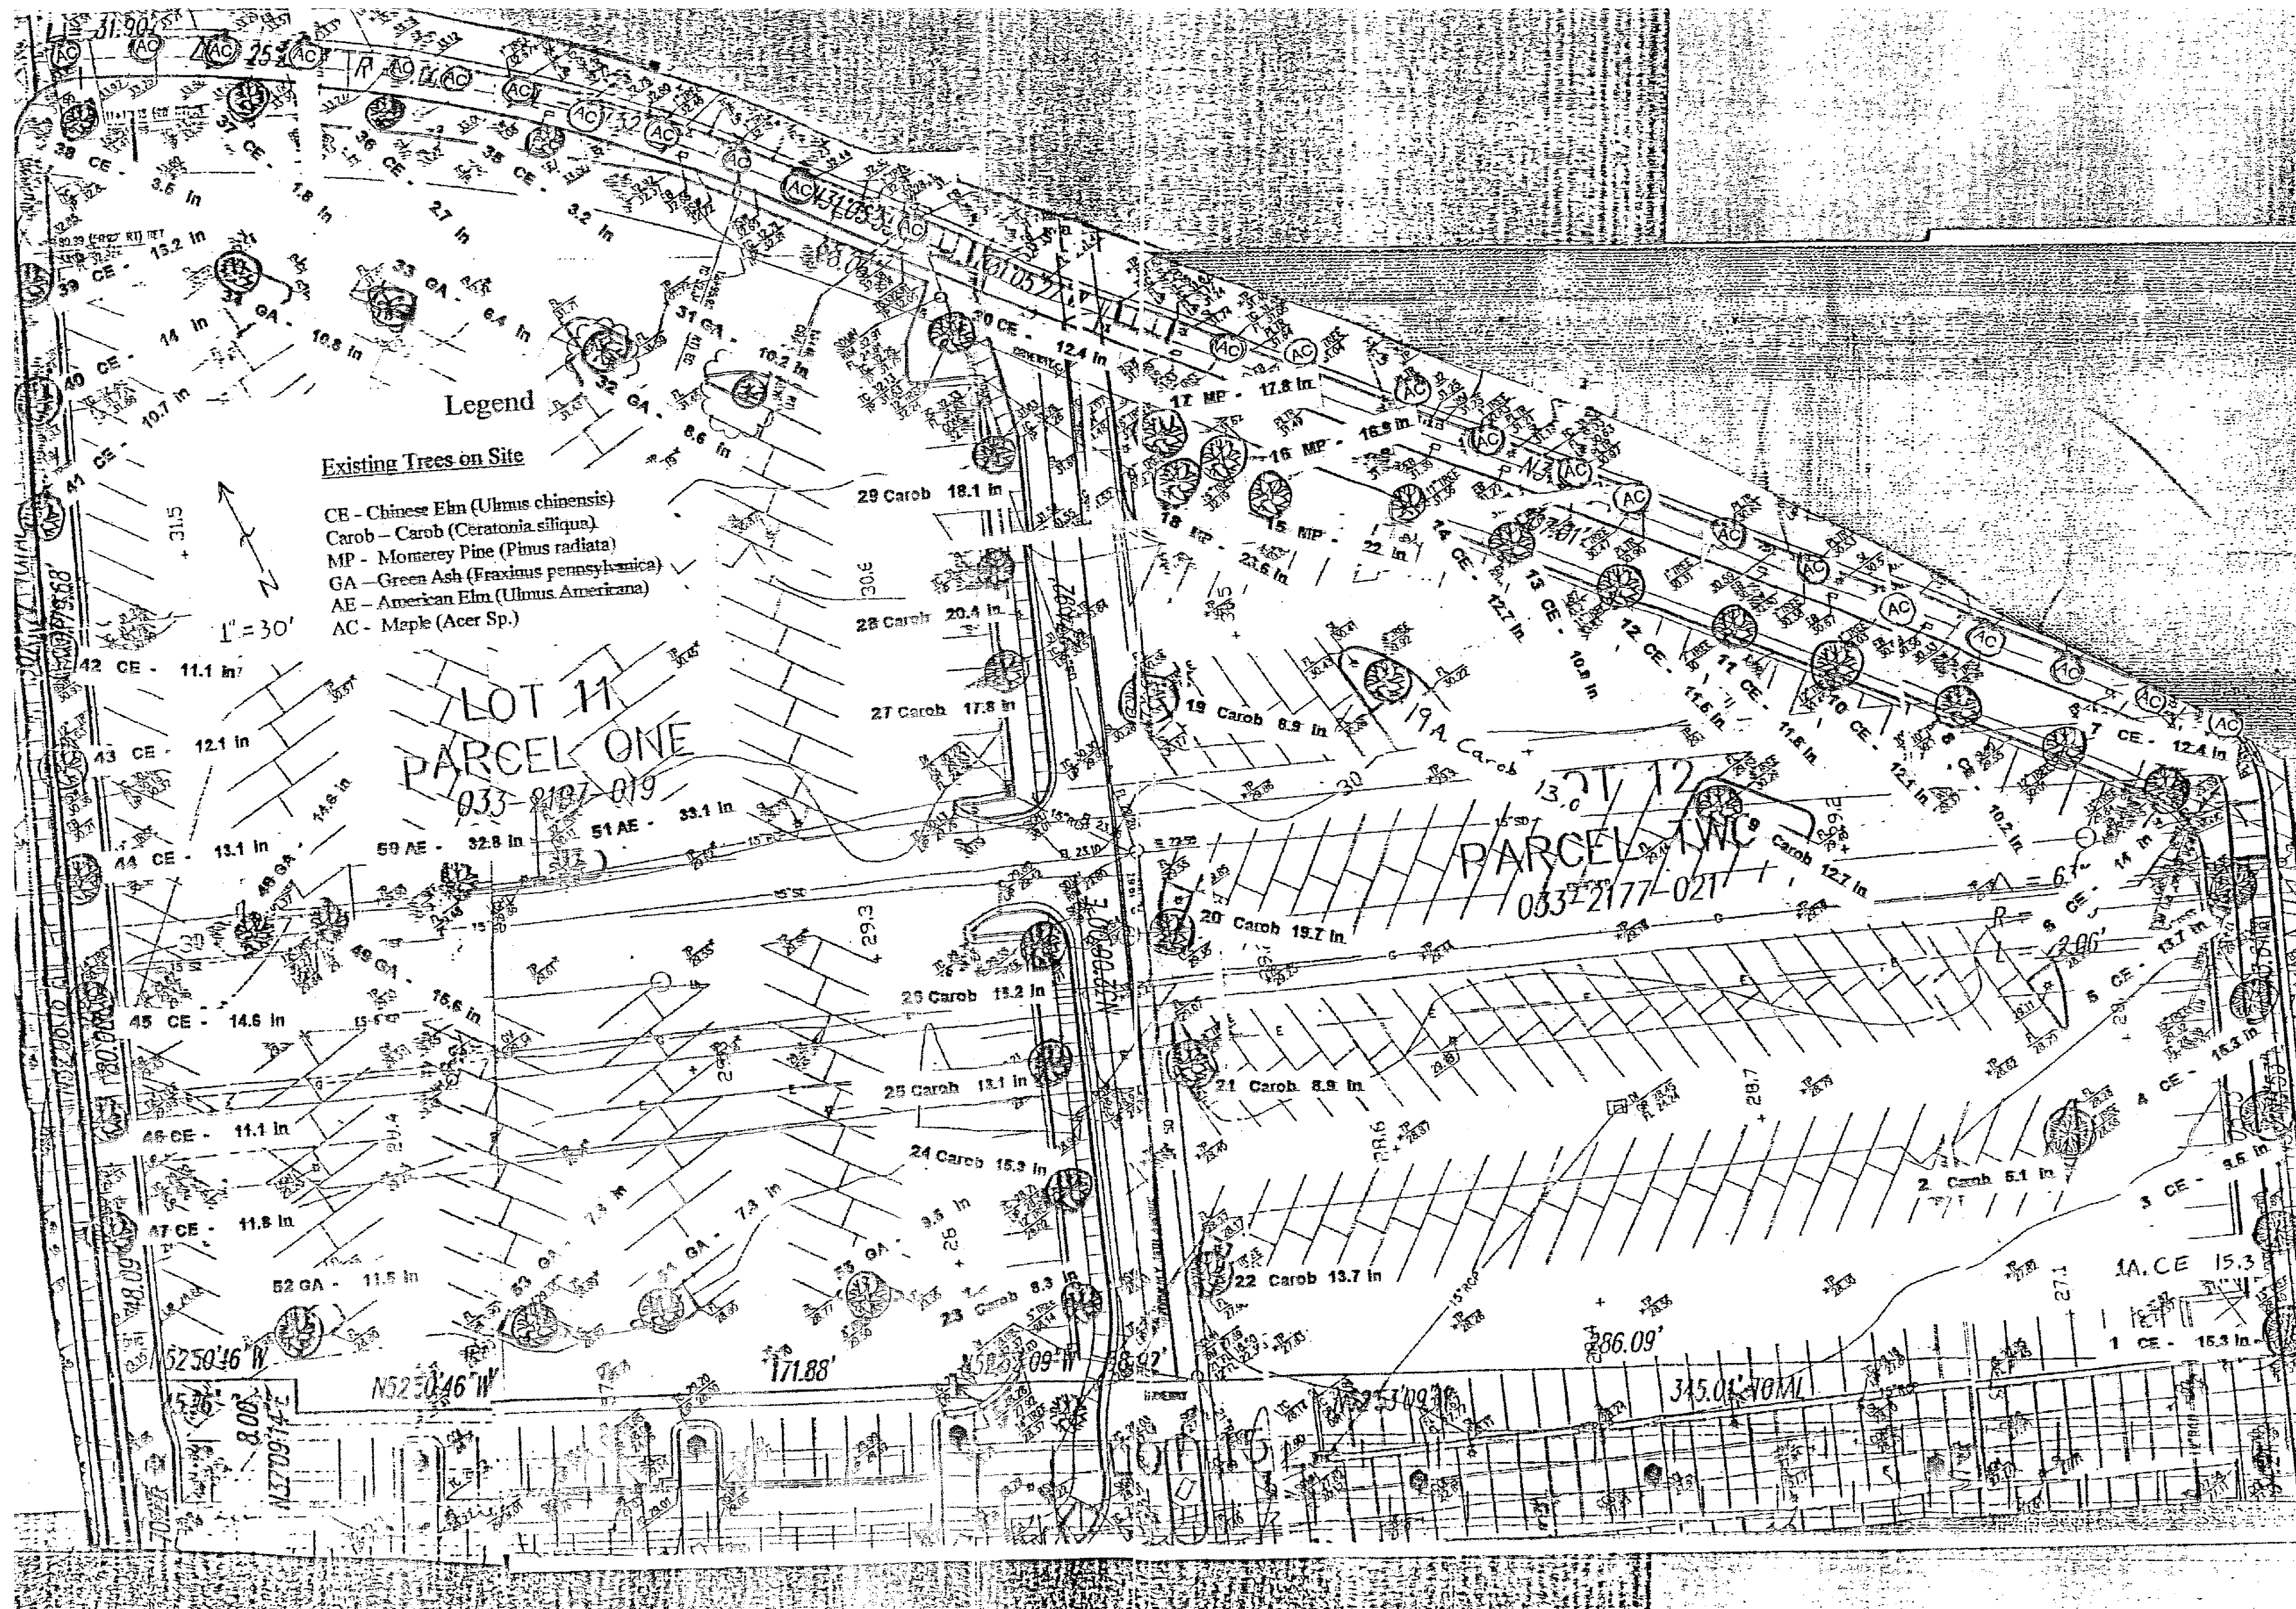


Tree #	Tree species	DBH (in)	protected by oakland tree ord.
1	CE -	15.3	yes
1A	CE -	15.3	yes
2	Carob	5.1	no
3	CE -	9.5	yes
4	CE -	15.3	yes
5	CE -	13.7	yes
6	CE -	14	yes
7	CE -	12.4	yes
8	CE -	10.2	yes
9	Carob	12.7	yes
10	CE -	12.1	yes
11	CE -	11.8	yes
12	CE -	11.5	yes
13	CE -	10.8	yes
14	CE -	12.7	yes
15	MP -	22	no
16	MP -	16.9	no
17	MP -	17.8	no
18	MP -	23.6	no
19	Carob	8.9	no
19A	Carob	13	yes
20	Carob	19.7	yes
21	Carob	8.9	no
22	Carob	13.7	yes
23	Carob	8.3	no
24	Carob	15.3	yes
25	Carob	13.1	yes
26	Carob	16.2	yes
27	Carob	17.8	yes
28	Carob	20.4	yes
29	Carob	18.1	yes
30	CE -	12.4	yes
31	GA -	10.2	yes
32	GA -	8.6	no
33	GA -	6.4	no
34	GA -	10.8	yes
35	CE -	3.2	no
36	CE -	2.7	no
37	CE -	1.8	no
38	CE -	3.5	no
39	CE -	16.2	yes
40	CE -	14	yes
41	CE -	10.7	yes
42	CE -	11.1	yes
43	CE -	12.1	yes
44	CE -	13.1	yes
45	CE -	14.6	yes
46	CE -	11.1	yes
47	CE -	11.8	yes
48	GA -	14.6	yes
49	GA -	15.6	yes
50	AE -	32.8	yes
51	AE -	33.1	yes
52	GA -	11.5	yes
53	GA -	7.6	no
54	GA -	7.3	no
55	GA -	9.5	yes
Totals	57		41 are protected by tree ordinance

Of these 57 trees listed 41 are protected by tree ordinance.
Also 25 small maple (AC) tree along E12th in sidewalk cutouts not protected

**FRUITVALE BART HOUSING
CONCEPTUAL PLAN
SITE UTILITY AND GRADING PLAN**
ALAMEDA COUNTY
CITY OF OAKLAND

Date 11/13/09		No.	Revisions
Scale 1"=40'			
Design OJS			
Drawn OJS			
Approved THM			
Job No. 20060216			

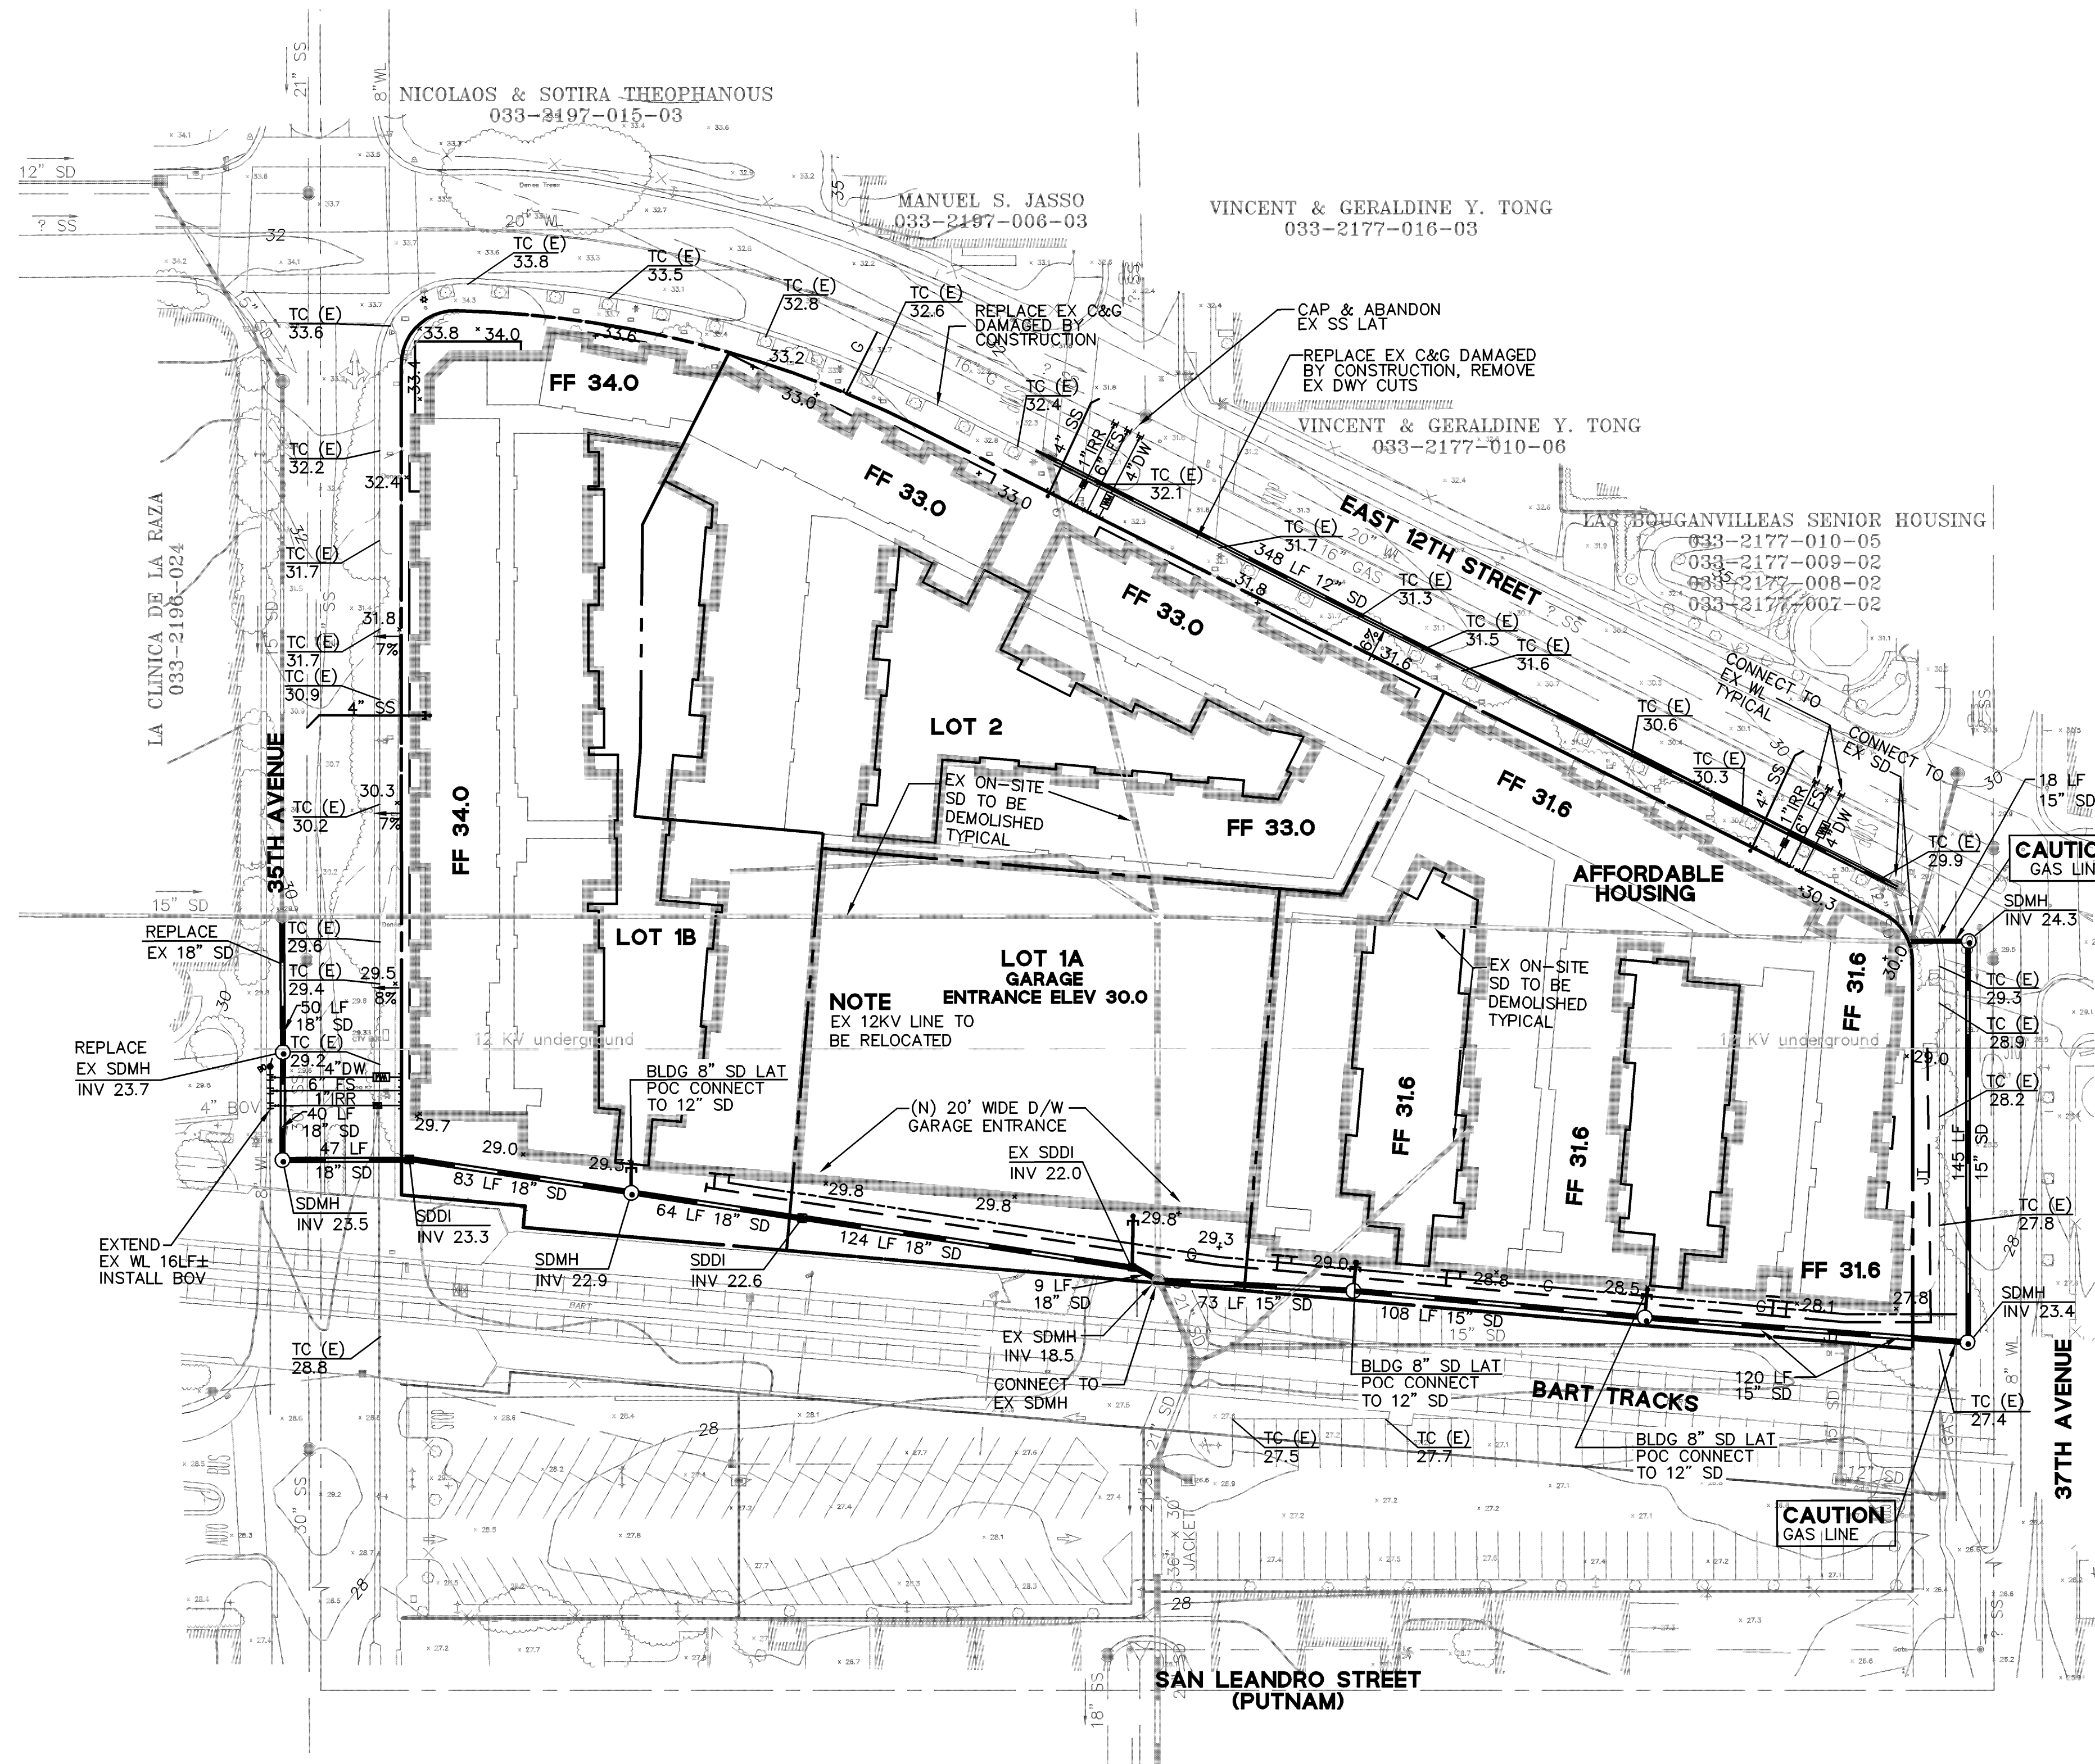

OAKLAND UNIFIED SCHOOL DISTRICT
033-2159-001-04


UTILITY NOTES:

1. ALL EXISTING UTILITIES ON SITE SHALL BE REMOVED OR ABANDONED. CONTACT UTILITY PROVIDER BEFORE MODIFYING EXISTING UTILITIES.
2. PROPOSED DRAINAGE INLETS SHALL CONFORM TO CITY OF OAKLAND STANDARD DRAWINGS D-3 AND D-4, TYPE "A" AND "B" WHERE APPLICABLE.
3. PROPOSED SANITARY SEWER CLEANOUTS SHALL BE TWO WAY CLEANOUTS.
4. PROPOSED STORM DRAIN MANHOLES SHALL CONFORM TO CITY OF OAKLAND STANDARD DRAWING D-11. LIDS ARE AVAILABLE FROM PHOENIX IRON WORKS.

GRAPHIC SCALE



40 0 40 80

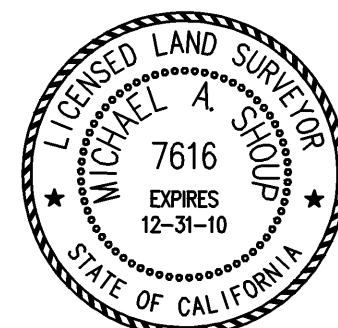

PHASE 1B - (MKT. RT.)

4 STORIES - TYPE VA

S - 16 (17%)

1BR - 48 (52%)

2BR - 29 (31%)

93 TOTAL

ALL PHASES

TOTAL MARKET RATE

S - 28 (15%)

1BR - 93 (51%)

2BR - 60 (33%)

181 TOTAL

PHASE 2 - (MKT. RT.)

4 STORIES - TYPE VA

S - 12 (14%)

1BR - 45 (51%)

2BR - 31 (35%)

88 TOTAL

AFFORDABLE HOUSING

4 STORIES - TYPE VA

1BR - 22 (23%)

2BR - 44 (47%)

3BR - 28 (30%)

94 TOTAL

SITE AREA / DENSITY	ACRES		LOT SQ. FT.		UNITS		DENSITY	
							UNITS / ACRE	
PHASE 1A	0.58		25,446		0.00		0.00	
PHASE 1B (M.R.)	0.92		40,157		93		100.88	
PHASE 2 (M.R.)	0.88		38,260		88		100.19	
AFFRD HSG	1.03		44,881		94		91.23	
TOTAL	3.4		148,744		275		80.53	

LOT COVERAGE (BUILDING)	66.7%
AREA OF SITE LANDSCAPING (S.F.)	37,132
PERCENTAGE SITE LANDSCAPING	25%

SETBACKS	BART	30'-0" FROM BART DRIPLINE
	STREET	5'-0" FROM PROPERTY LINE

OPEN SPACE

PRIVATE OPEN SPACE PROVIDED FOR EACH UNIT ON TERRACE / BALCONY

USEABLE PUBLIC OPEN SPACE PROVIDED IN COURTYARDS

(S.F.)	PUBLIC PER UNIT	PUBLIC TOTAL	PRIVATE PER UNIT
PHASE 1A	0.0	0	0
PHASE 1B (M.R.)	79.2	6,995	VARIES
PHASE 2 (M.R.)	117.7	10,361	VARIES
AFFRD HSG	108.8	10,231	75
TOTAL	100.3	27,587	

BUILDING DATA	GARAGE		RESIDENTIAL STORIES	CONST. TYPE *	MAXIMUM HEIGHT	PROPOSED HEIGHT
	STORIES					
PHASE 1A	5	0	0	I	UNLIMITED	58'-6"
PHASE 1B (M.R.)	0	4	4	VA	50'	45'
PHASE 2 (M.R.)	0	4	4	VA	50'	45'
AFFRD HSG	0	4	4	VA	50'	45'

* CONST. TYPES


I= CONCRETE

VA= ONE-HOUR RATED WOOD (SPRINKLERED)

UNIT MIX	PHASE 1B	PHASE 2	AFFRD HSG	TOTAL	%
STUDIO	16	12	0	28	10%
1 BR	48	45	22	115	42%
2 BR	29	31	44	104	38%
3 BR	0	0	28	28	10%
TOTAL	93	88	94	275	

GROSS BUILDING AREAS	LEVEL		PHASE 1A	PHASE 1B	PHASE 2	AFFRD HSG	TOTAL
1	20,200		25,612	25,081		28,267	99,160 S.F.
2	10,100		26,954	25,415		28,658	91,127 S.F.
3	20,200		26,954	25,415		28,658	101,227 S.F.
4	20,200		26,954	25,415		28,658	101,227 S.F.
5	20,200		0	0		0	20,200 S.F.
6	20,200		0	0		0	20,200 S.F.
TOTALS	111,100		106,474	101,326		114,241	433,141 S.F.

PARKING SUMMARY	PHASE 1A	PHASE 1B	AFFRD HSG	PHASE 2
TYPE OF STALLS				
SURFACE	288	195	87	0
GARAGE	277	277	277	277
TOTAL	565	472	364	277

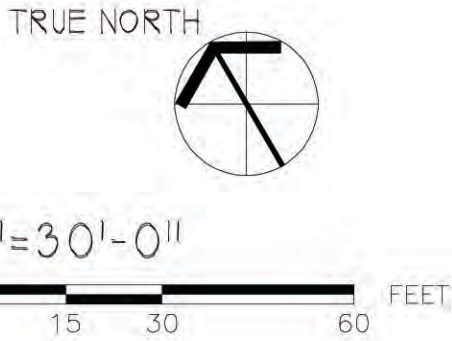

- Residential
- Circulation
- Support
- Parking

© COPYRIGHT 2008 HKIT ARCHITECTS



SITE AREA / DENSITY	ACRES		LOT SQ. FT.		UNITS		DENSITY	
					UNITS / ACRE		UNITS / ACRE	
PHASE 1A	0.58		25,446		0.00		0.00	
PHASE 1B (M.R.)	0.92		40,157		93		100.88	
PHASE 2 (M.R.)	0.88		38,260		88		100.19	
AFFRD HSG	1.03		44,881		94		91.23	
TOTAL	3.4		148,744		275		80.53	

LOT COVERAGE (BUILDING)	66.7%
AREA OF SITE LANDSCAPING (S.F.)	37,132
PERCENTAGE SITE LANDSCAPING	25%
SETBACKS	BART STREET 30'-0" FROM BART DRIPLINE 5'-0" FROM PROPERTY LINE

OPEN SPACE
 PRIVATE OPEN SPACE PROVIDED FOR EACH UNIT ON TERRACE / BALCONY
 USEABLE PUBLIC OPEN SPACE PROVIDED IN COURTYARDS

(S.F.)	PUBLIC PER UNIT	PUBLIC TOTAL	PRIVATE PER UNIT
PHASE 1A	0.0	0	0
PHASE 1B (M.R.)	75.2	6,995	VARIES
PHASE 2 (M.R.)	117.7	10,361	VARIES
AFFRD HSG	108.8	10,231	75
TOTAL	100.3	27,587	


BUILDING DATA	GARAGE		RESIDENTIAL	CONST.	MAXIMUM	PROPOSED
	STORIES	STORIES				
PHASE 1A	5	0		1	UNLIMITED	58'-6"
PHASE 1B (M.R.)	0	4		VA	50'	45'
PHASE 2 (M.R.)	0	4		VA	50'	45'
AFFRD HSG	0	4		VA	50'	45'


* CONST. TYPES
 1= CONCRETE
 VA= ONE-HOUR RATED WOOD (SPRINKLERED)

UNIT MIX					
UNIT TYPE	PHASE 1B	PHASE 2	AFFRD HSG	TOTAL	%
STUDIO	16	12	0	28	10%
1 BR	48	45	22	115	42%
2 BR	29	31	44	104	38%
3 BR	0	0	28	28	10%
TOTAL	93	88	94	275	


GROSS BUILDING AREAS					
LEVEL	PHASE 1A	PHASE 1B	PHASE 2	AFFRD HSG	TOTAL
1	20,200	25,612	25,081	28,267	99,160 S.F.
2	10,100	26,954	25,415	28,658	91,127 S.F.
3	20,200	26,954	25,415	28,658	101,227 S.F.
4	20,200	26,954	25,415	28,658	101,227 S.F.
5	20,200	0	0	0	20,200 S.F.
6	20,200	0	0	0	20,200 S.F.
TOTALS	111,100	106,474	101,326	114,241	433,141 S.F.

PARKING SUMMARY				
TYPE OF STALLS	PHASE 1A	PHASE 1B AFFRD HSG	PHASE 2	
SURFACE	288	195	87	0
GARAGE	277	277	277	277
TOTAL	565	472	364	277

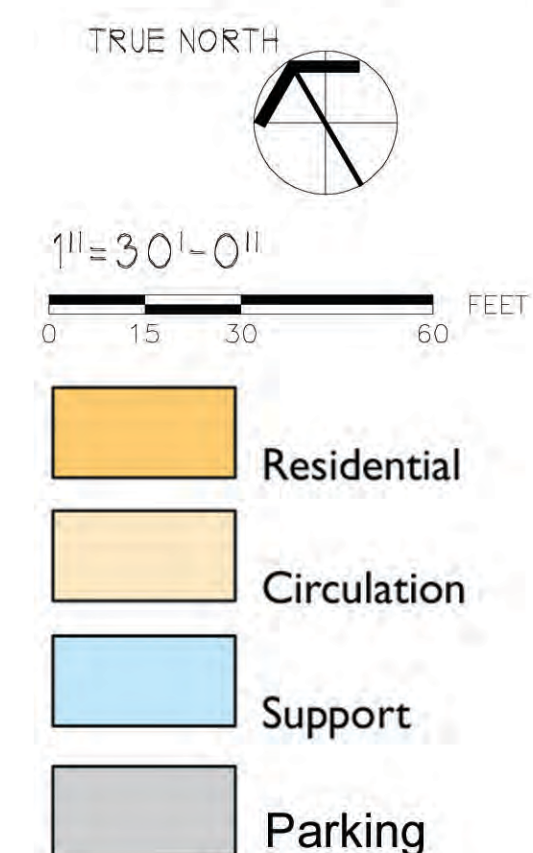


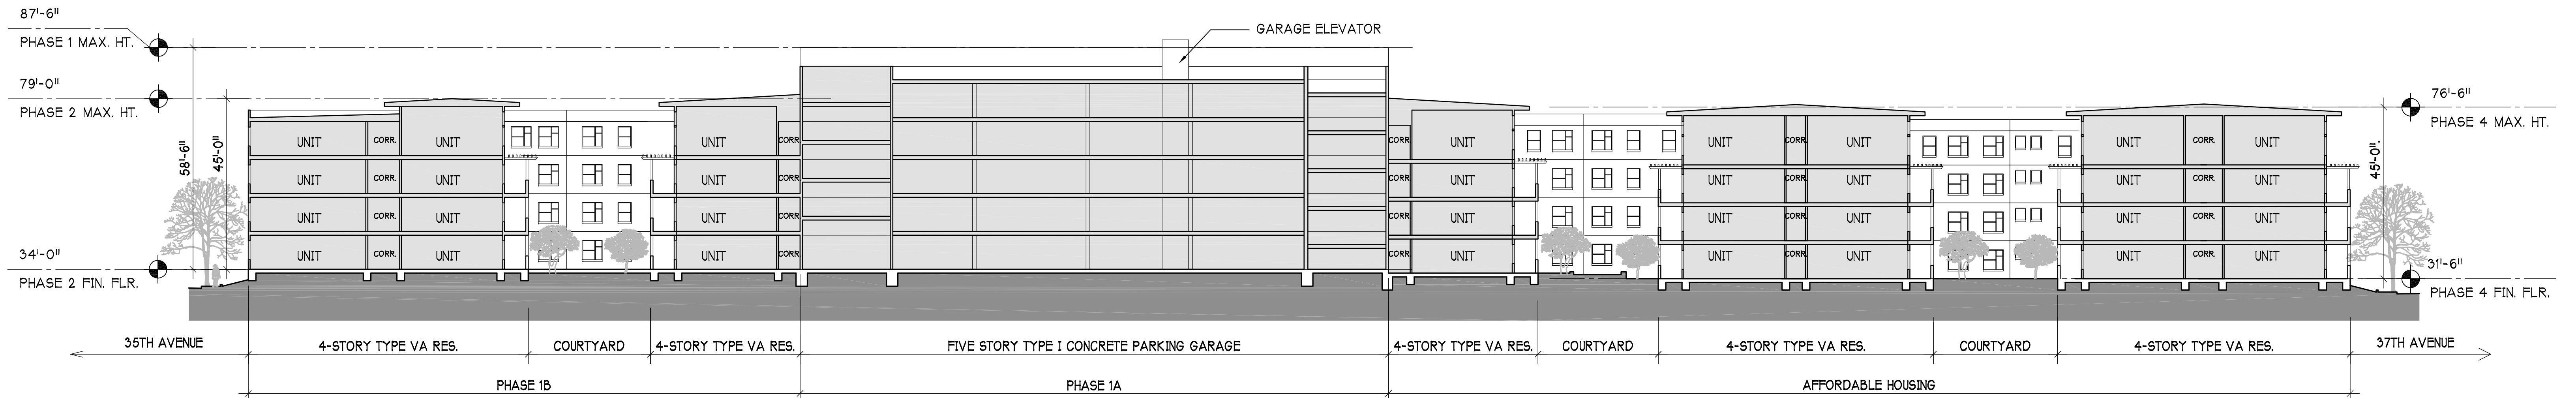


EAST-WEST BUILDING SECTION (FACING NORTH)

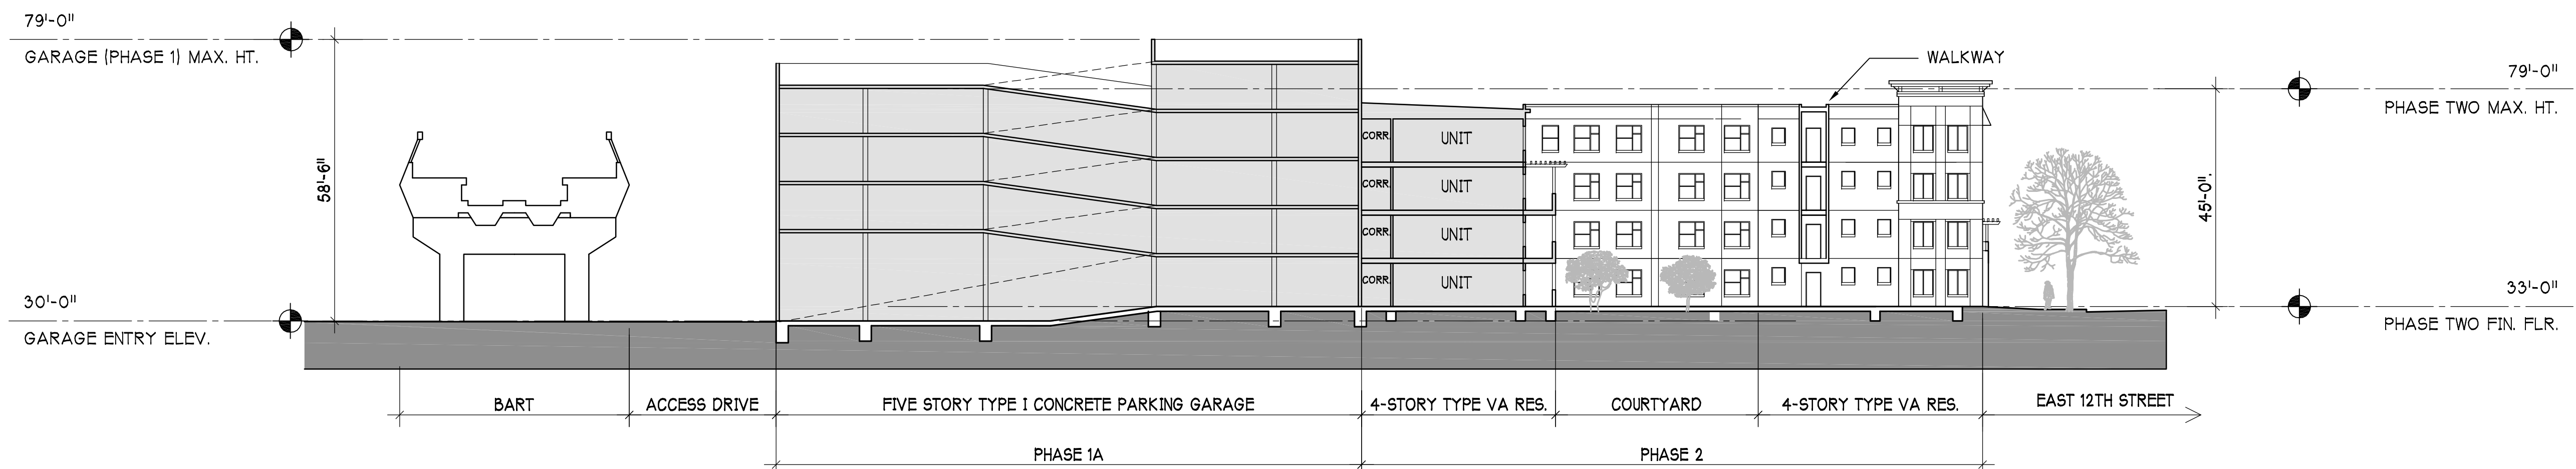


2 NORTH-SOUTH BUILDING SECTION (FACING WEST)
— SCALE : 1" = 20'-0"

 

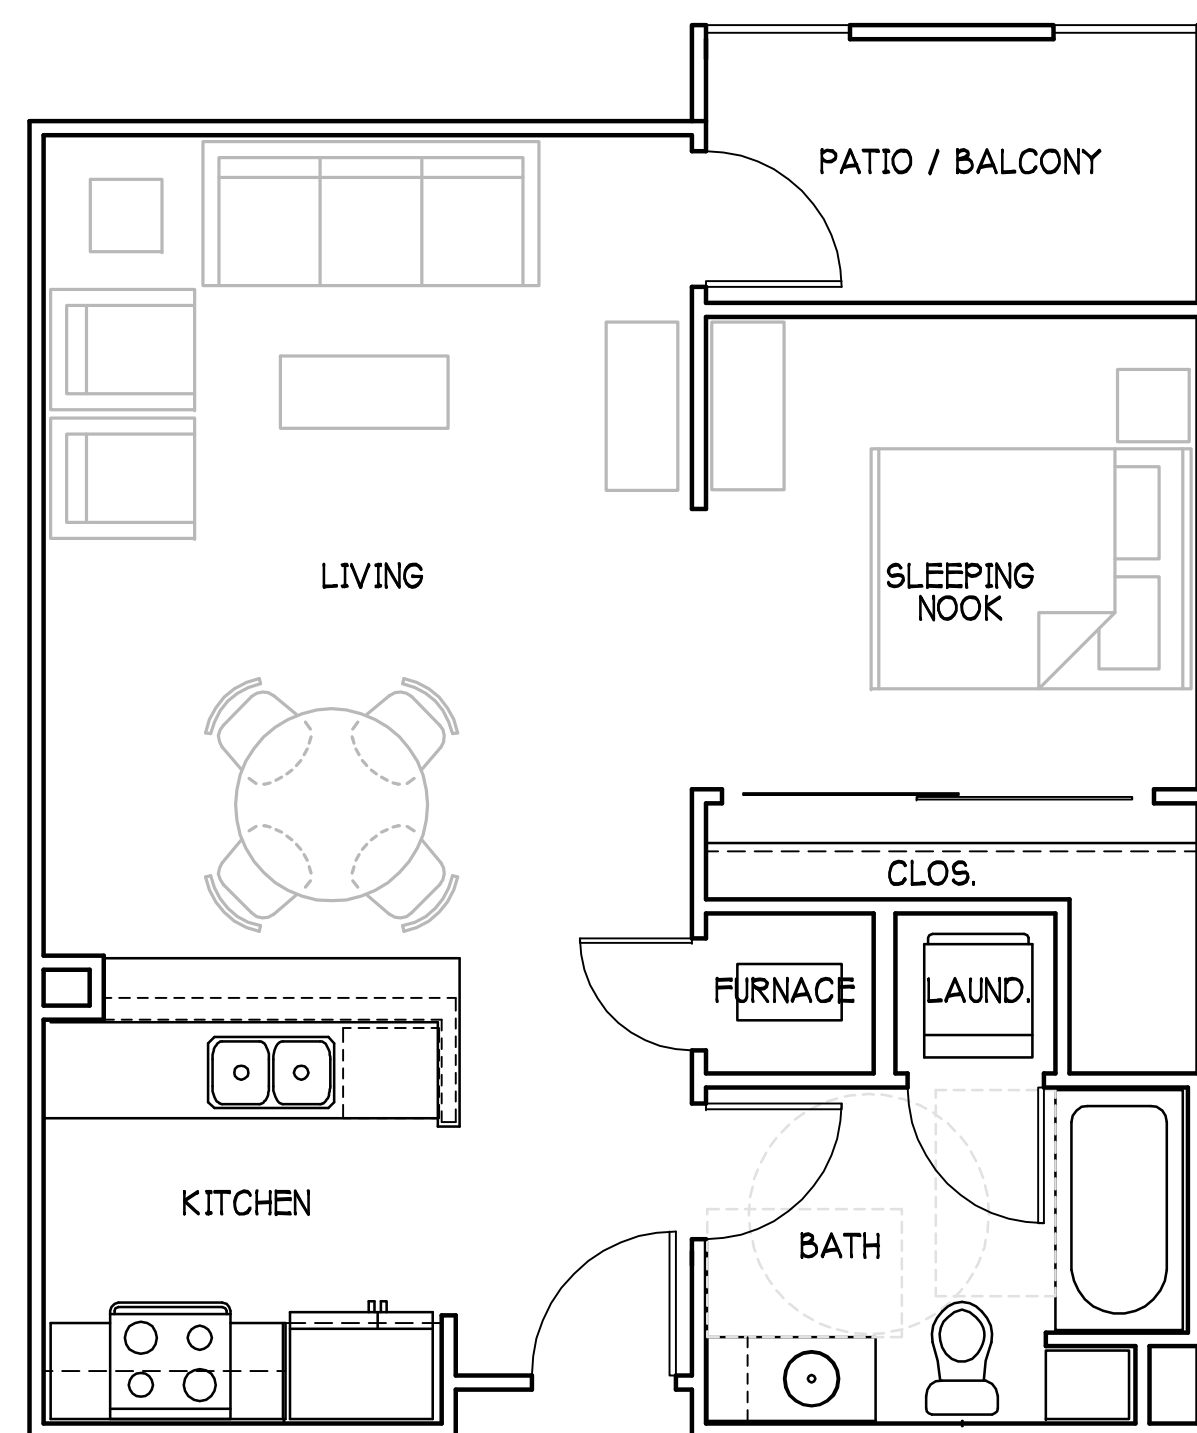


TYPICAL STUDIO
SCALE : 1/4" = 1'-0"

634 S.F. GROSS
568 S.F. NET useable

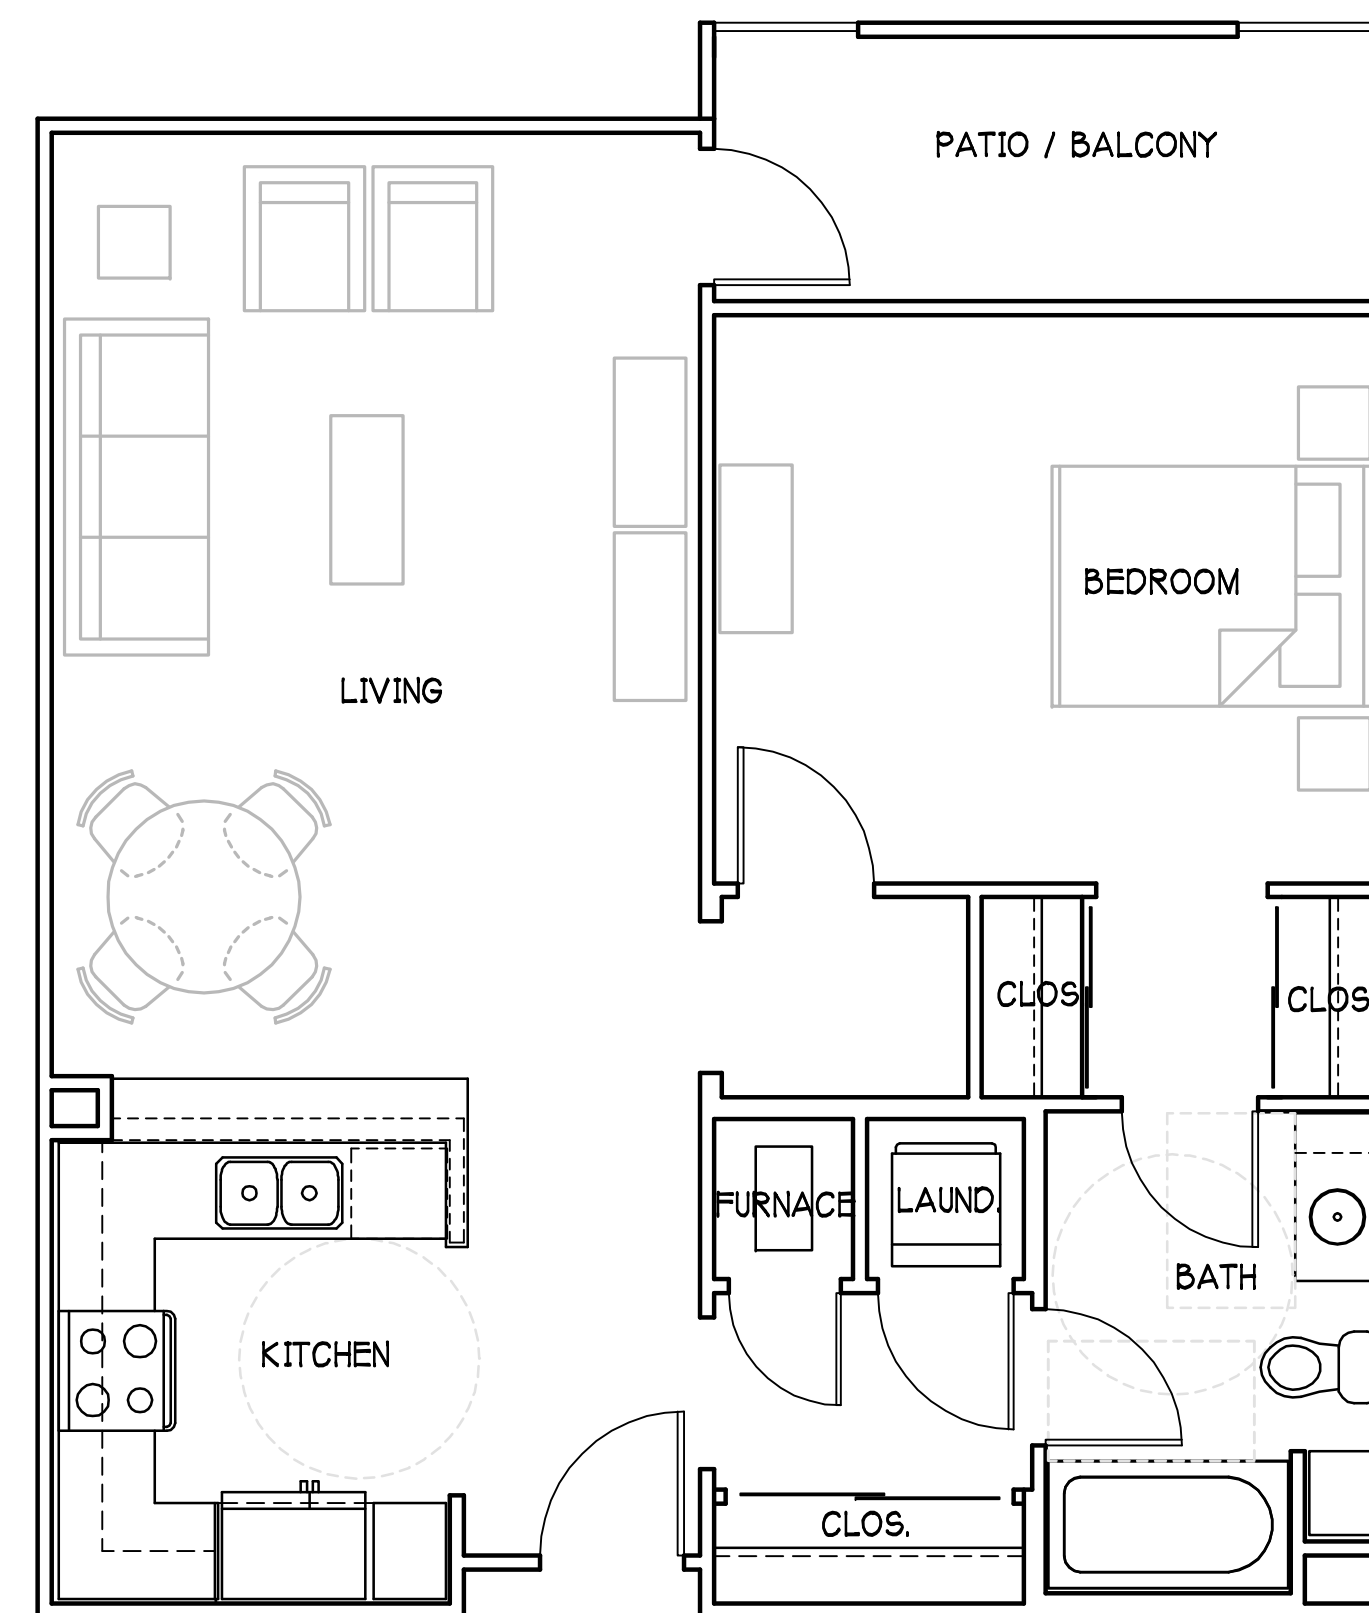

2 TYPICAL ONE BEDROOM
 SCALE : 1/4" = 1'-0"
 828 S.F. GROSS
 747 S.F. NET useable

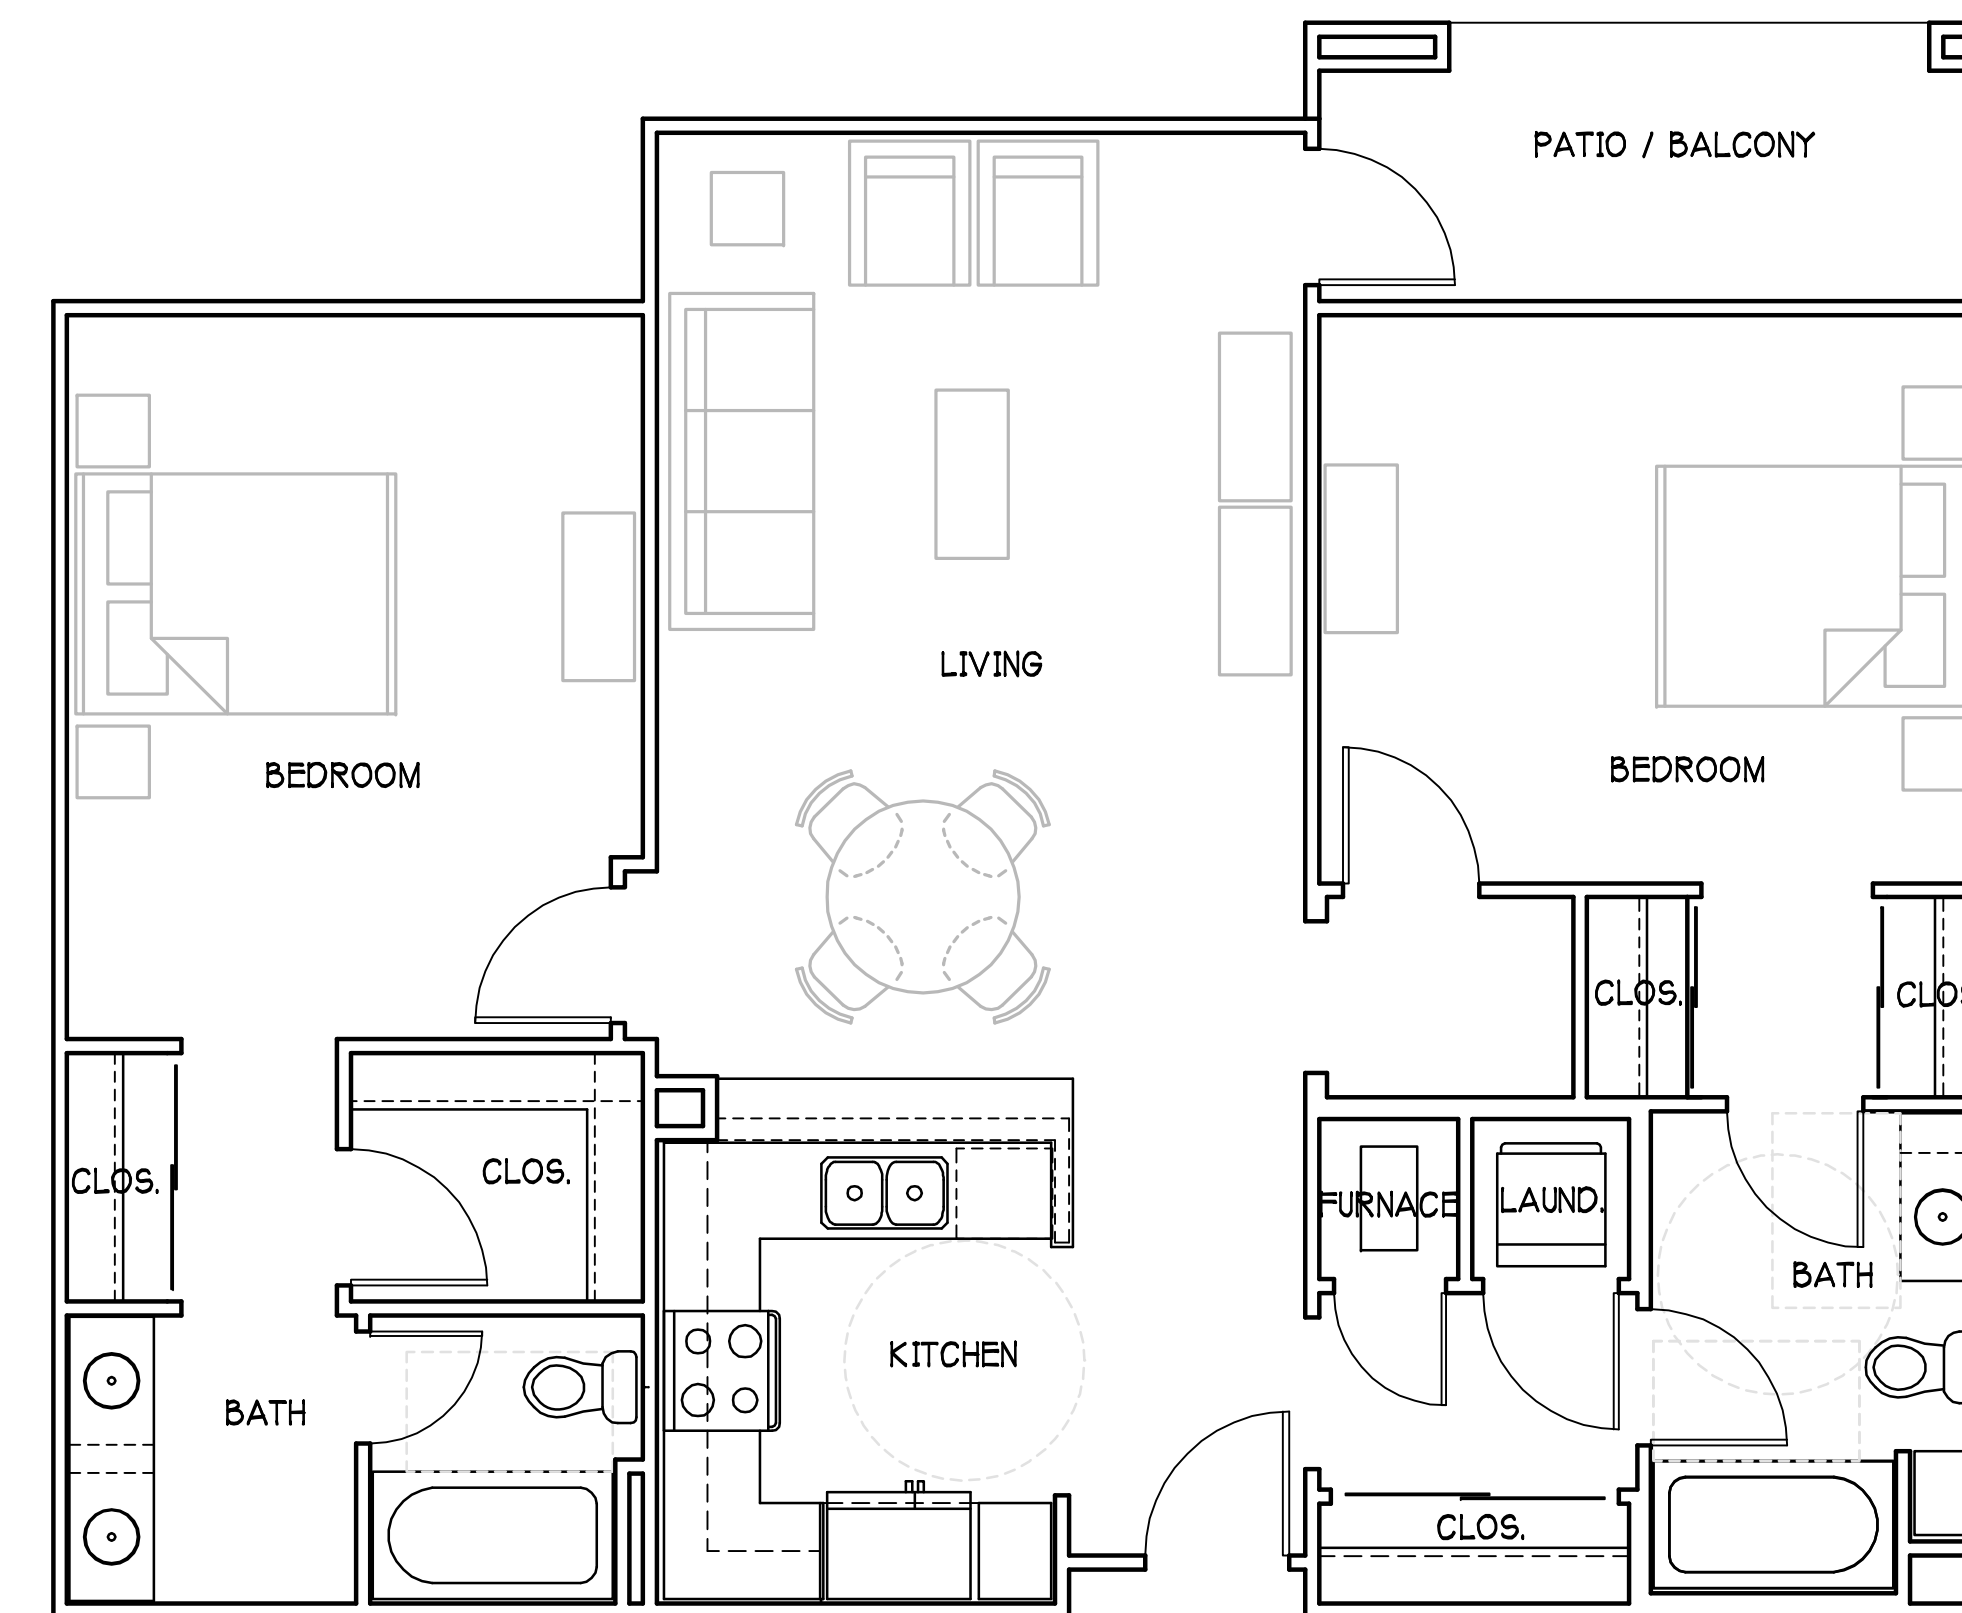

TYPICAL TWO BEDROOM


SCALE : 1/4" = 1'-0"

1,167 S.F. GROSS

1,053 S.F. NET useable




12/20/09 PM 12:20:09 PLOTTED: MONDAY, NOVEMBER 16, 2009 12:20:09 PM HKIT ARCHITECTS
XREF FILES: DATEPLOT UNIT_AFF_1BR.DWG UNIT_AFF_2BR.DWG UNIT_AFF_3BR.DWG 4 x 948 END LIST
XREF FILES: DATEPLOT UNIT_AFF_1BR.DWG UNIT_AFF_2BR.DWG UNIT_AFF_3BR.DWG 4 x 948 END LIST

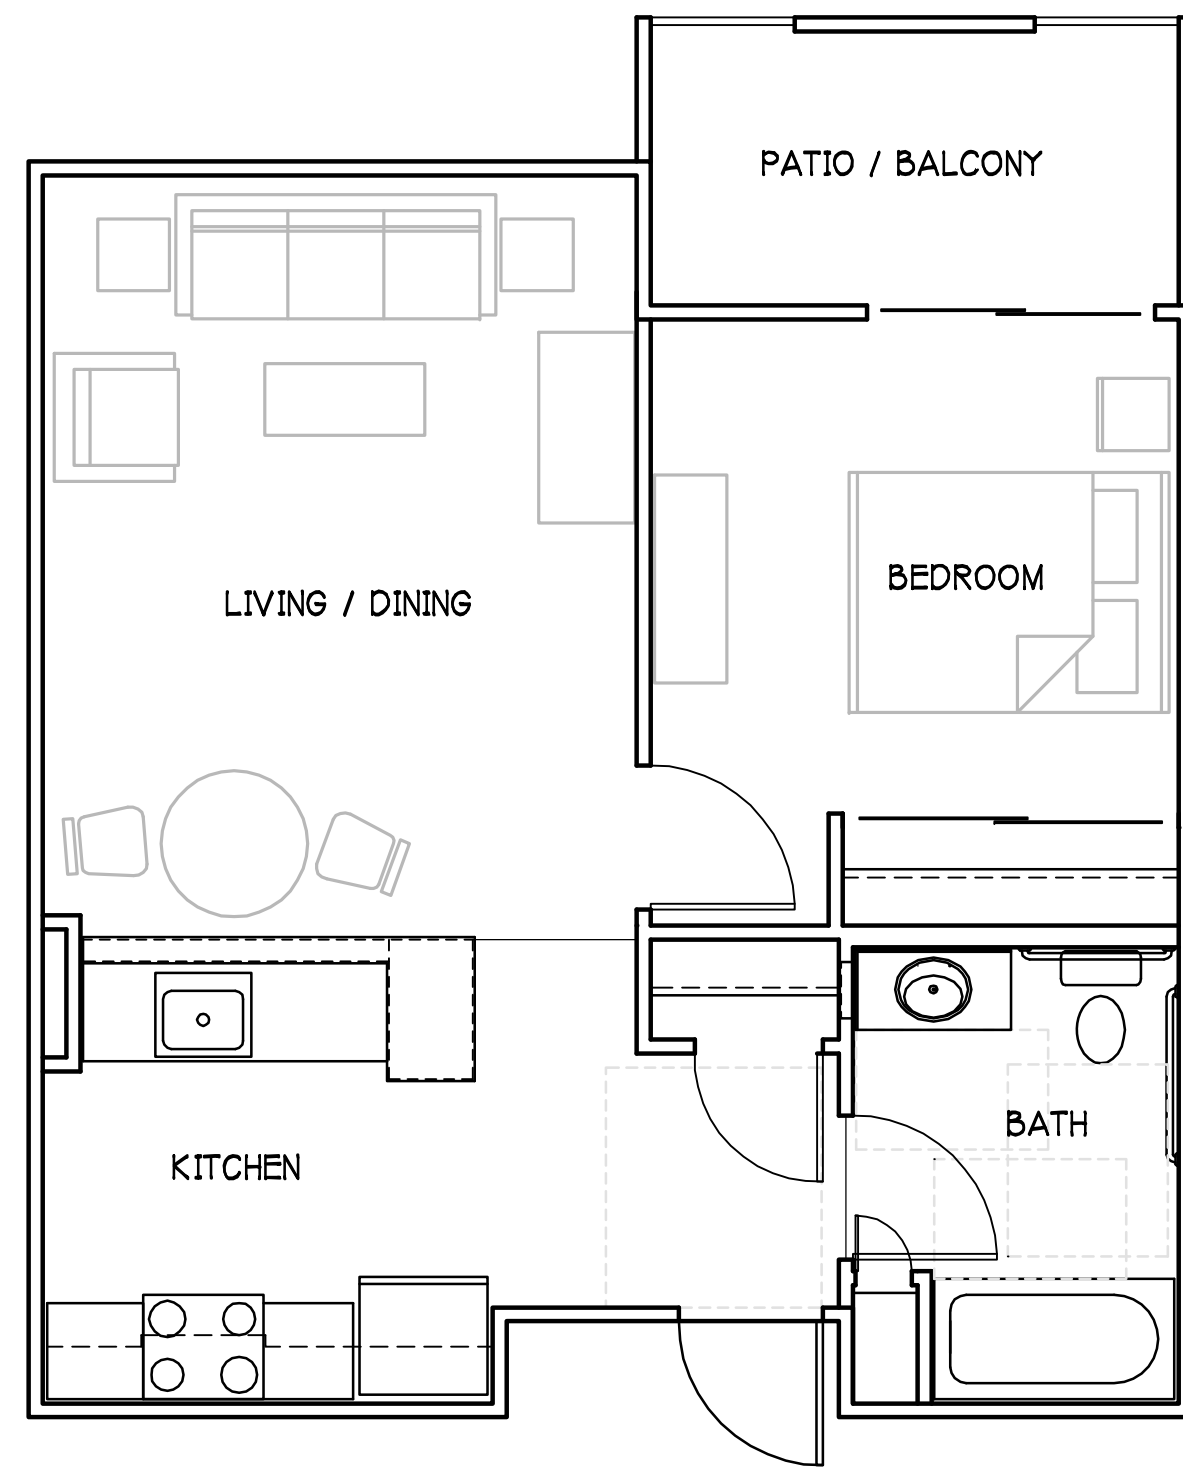


1 TYPICAL ONE BEDROOM
SCALE : 1/4" = 1'-0"

587 S.F. GROSS
557 S.F. NET useable

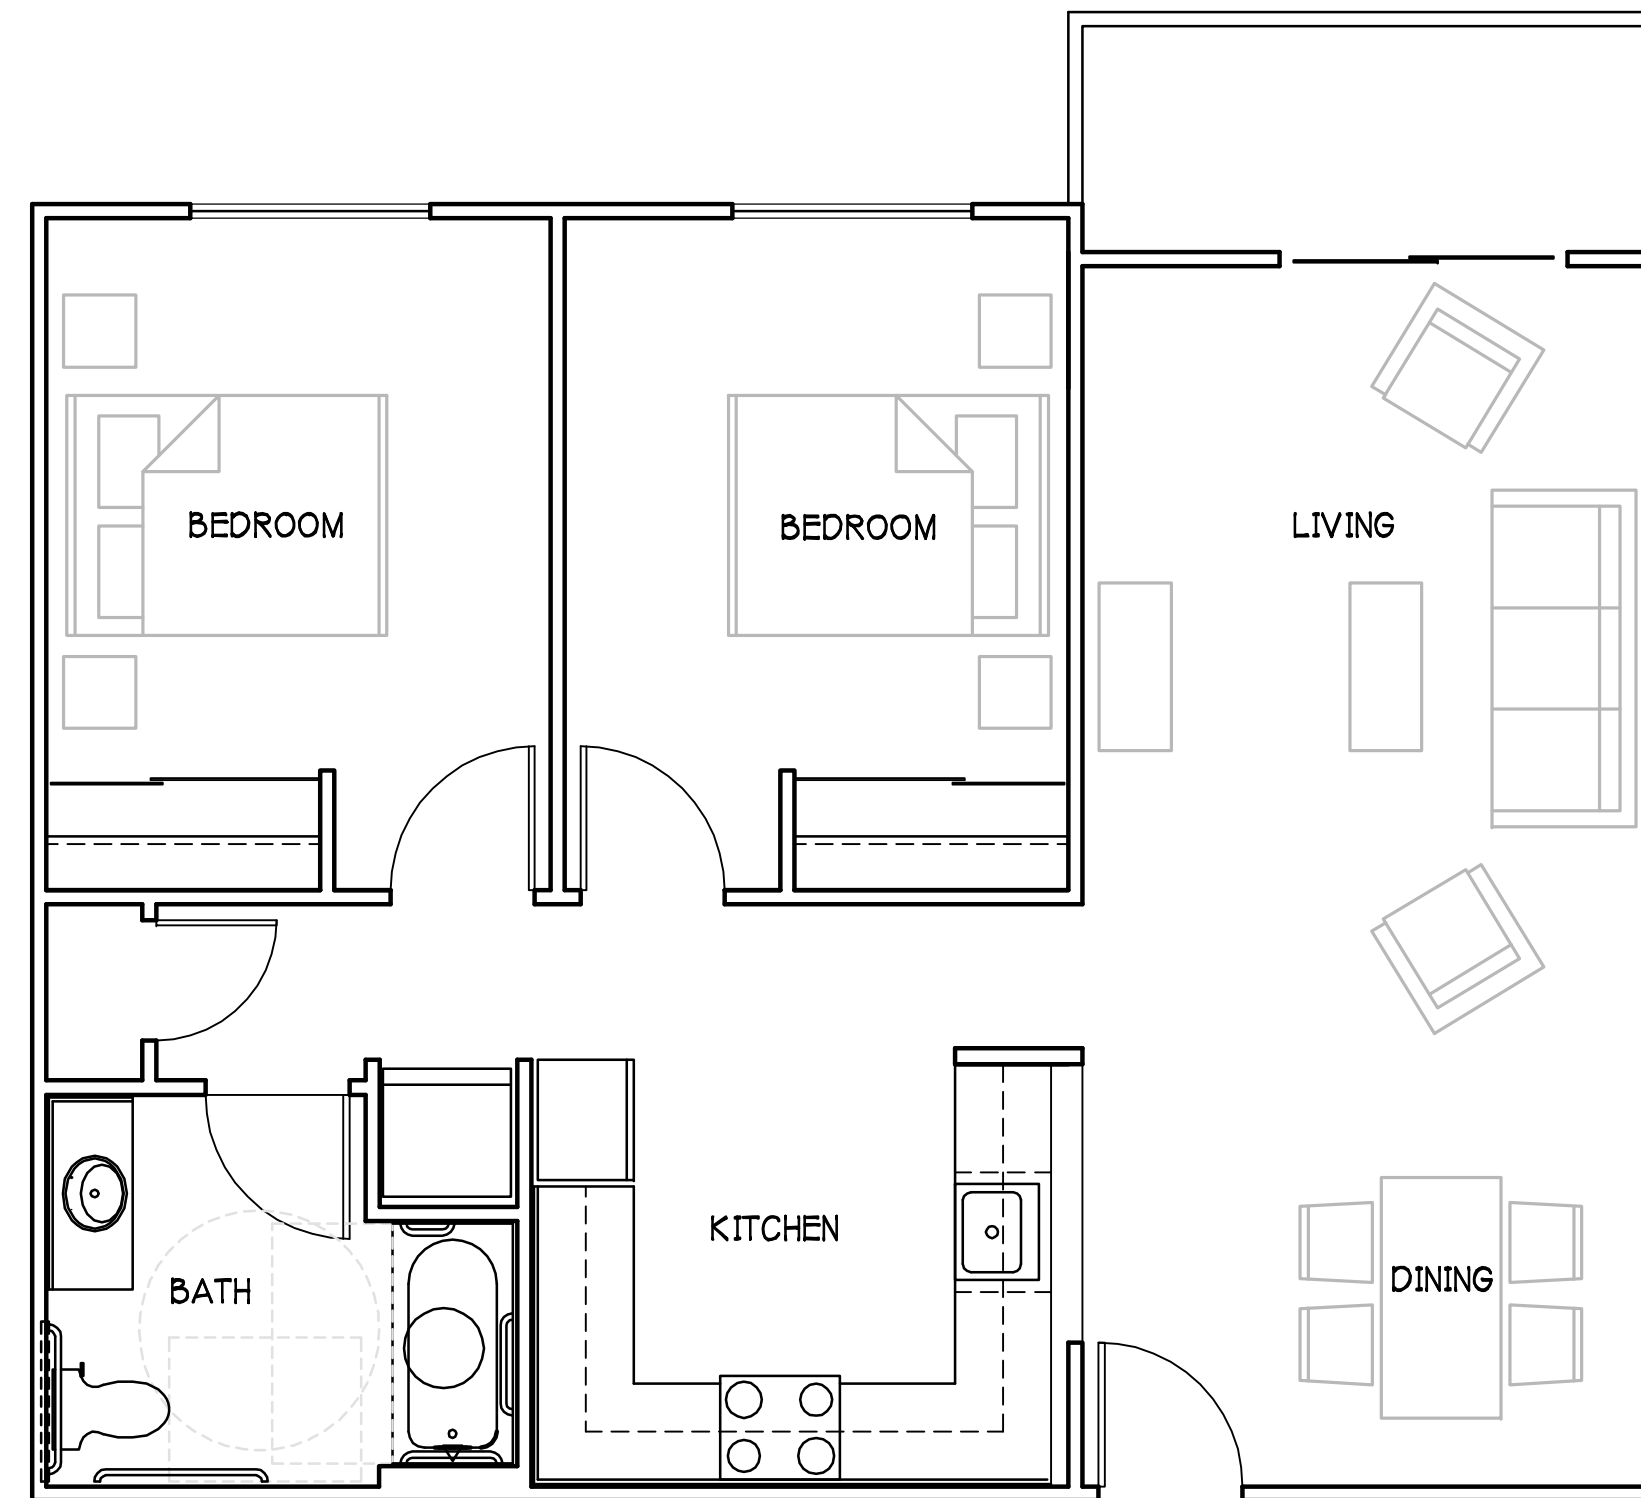


2 TYPICAL TWO BEDROOM
SCALE : 1/4" = 1'-0"


906 S.F. GROSS
871 S.F. NET useable

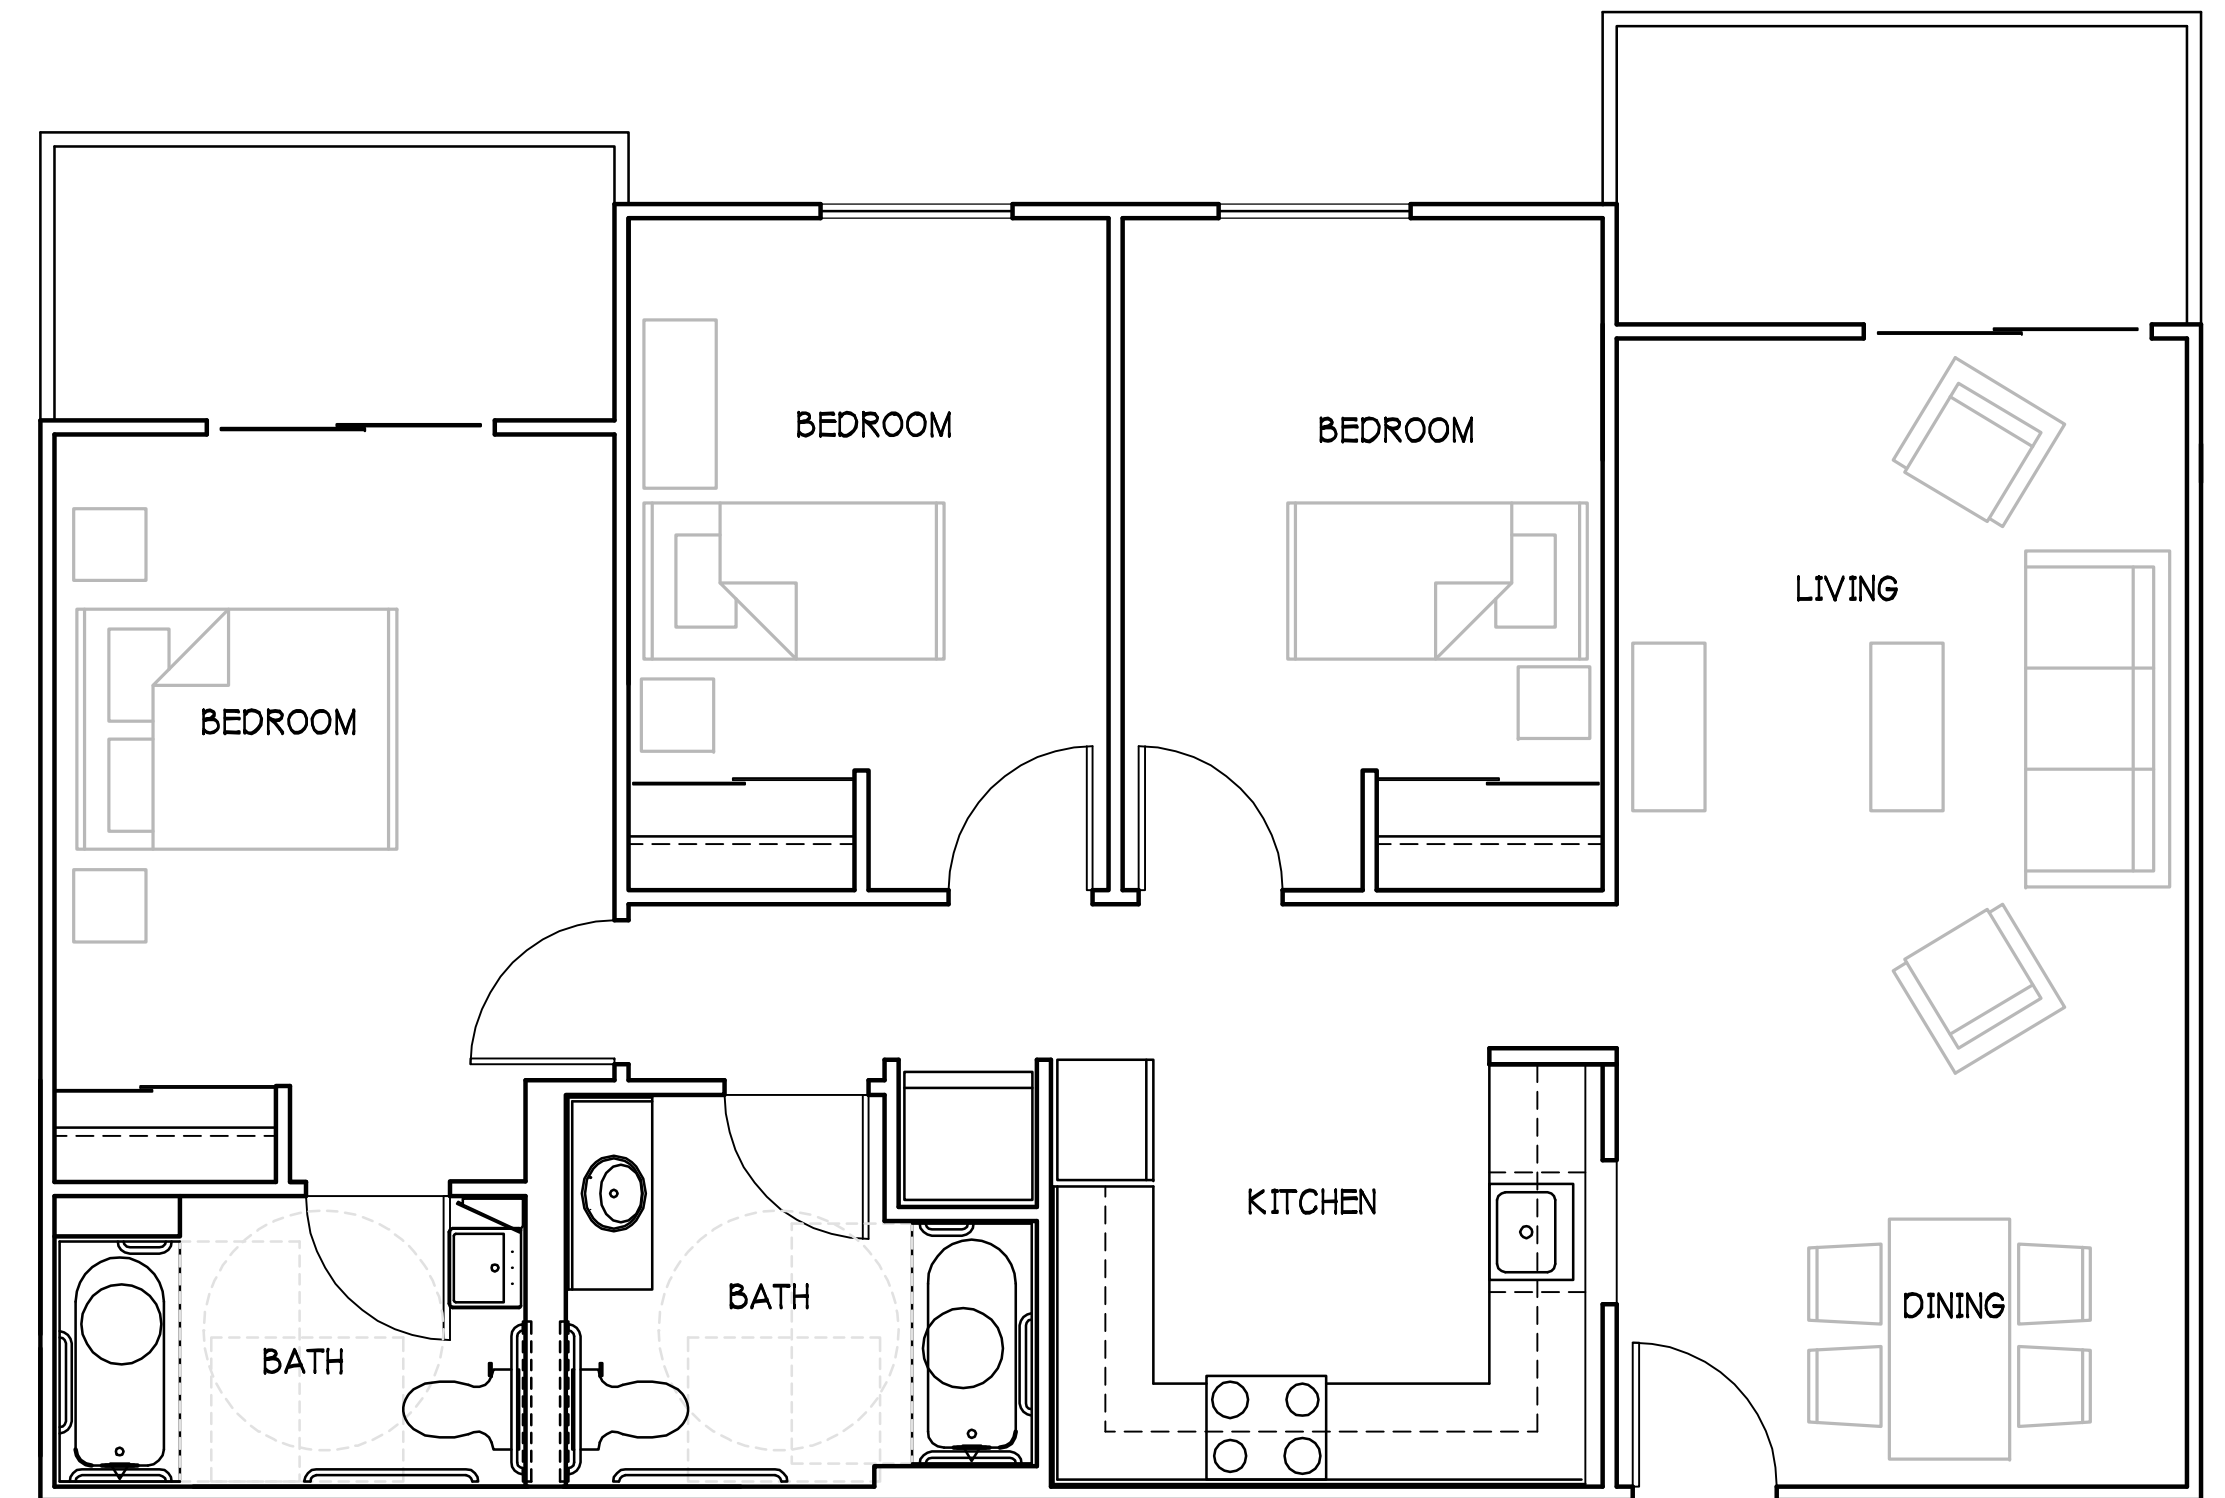

3 TYPICAL THREE BEDROOM
SCALE : 1/4" = 1'-0"

1,131 S.F. GROSS
1,089 S.F. NET useable

 

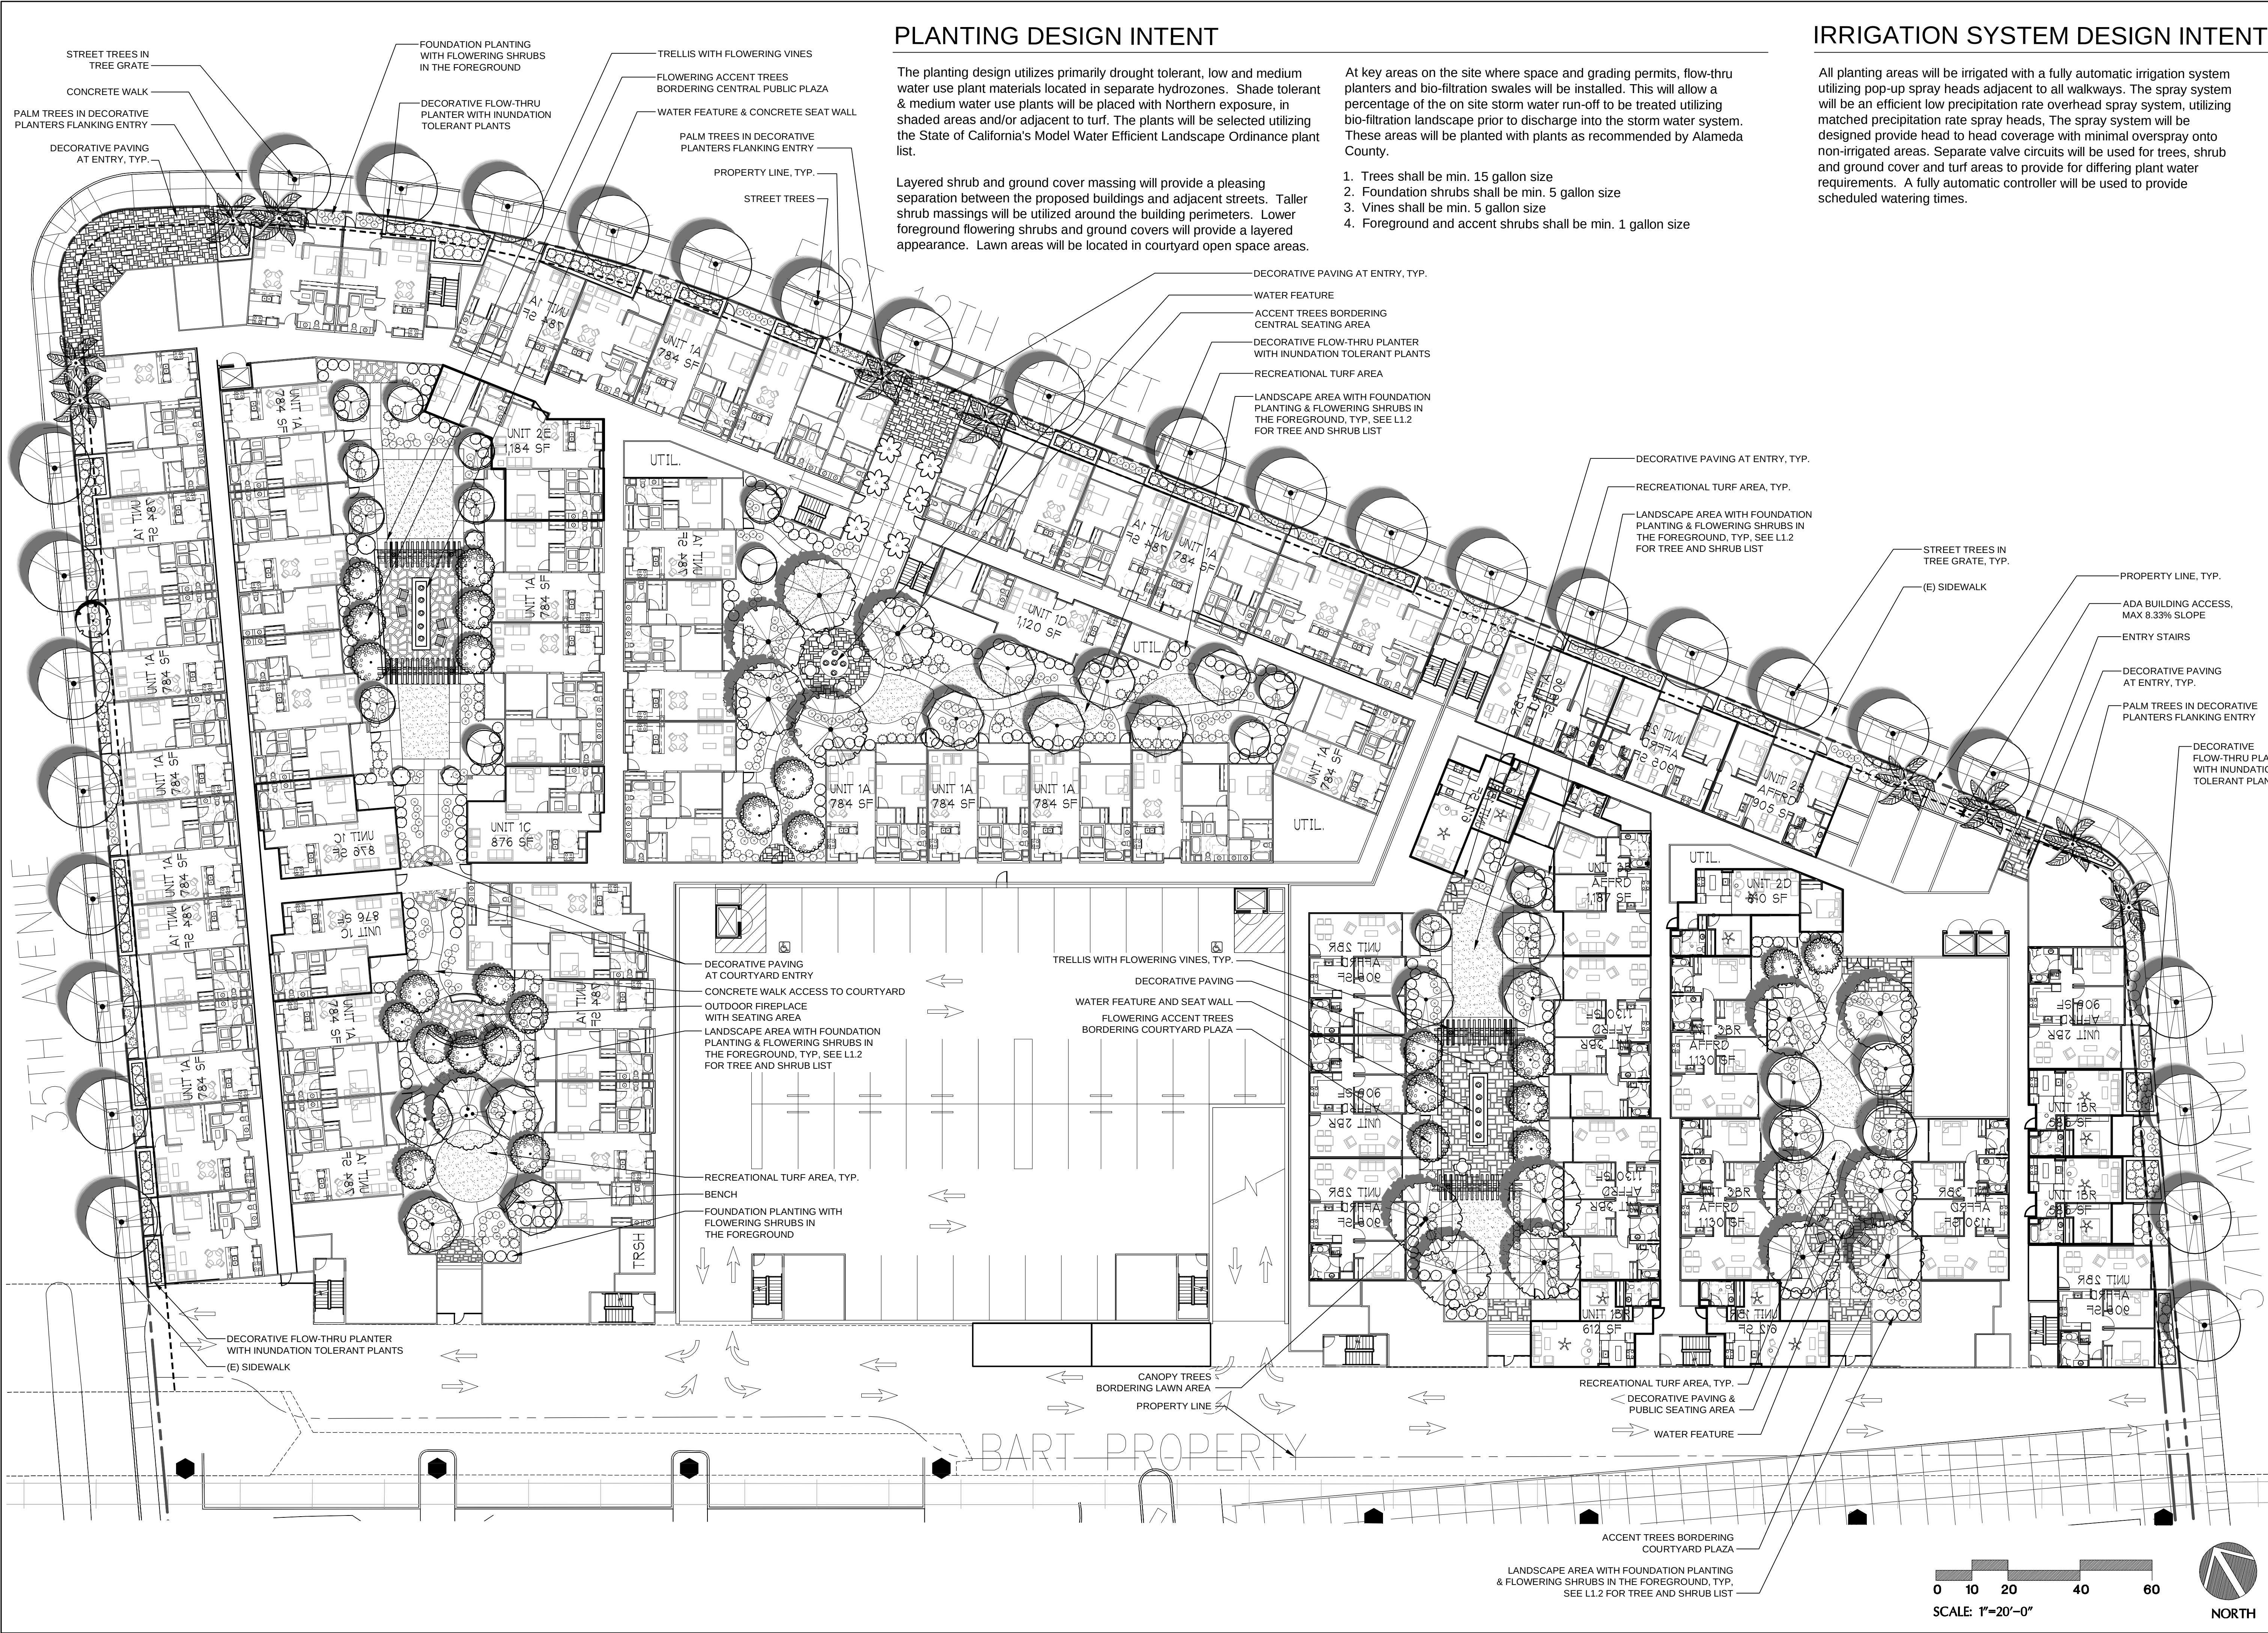


PRELIMINARY TREE LIST

TREES	COMMON	CONT
ACER PALMATUM 'SANGO KAKU'	CORAL BARK MAPLE	24"BO:
BETULA PENDULA	EUROPEAN WHITE BIRCH	24"BO:
CHITALPA TASHKENTENSIS	CHITALPA	36"BO:
CRATAEGUS CORDATA	WASHINGTON THORN	15 GAL
CUPRESSUS SEMPERVIRENS	ITALIAN CYPRESS	15 GAL
FRAXINUS OXYCARPA 'RAYWOOD' TM	RAYWOOD ASH	24"BO:
GINKGO BILOBA - PRINCETON SENTRY	GINKGO	24"BO:
LAGERSTROEMIA INDICA 'MUSKOGEE'	CREPE MYRTLE STANDARD	15 GAL
LOPHOSTEMON CONFERTUS	BRISBANE BOX	24"BO:
MAGNOLIA GRANDIFLORA 'SAMUEL SOMMER' TM	SOUTHERN MAGNOLIA	24"BO:
MALUS HYBRID 'PINK SPIRES'	PINK SPIRES CRAB	15 GAL
PHOENIX DACTYLIFERA	DATE PALM	24"BO:
PLATANUS ACERIFOLIA 'COLUMBIA'	LONDON PLANE TREE	24"BO:
PRUNUS YEDOENSIS 'AKEBONO'	FLOWERING CHERRY	24"BO:
PYRUS CALLERYANA 'CHANTICLEER'	CHANTICLEER PEAR	15 GAL
PYRUS KAWAKAMII	EVERGREEN PEAR	24"BO:
QUERCUS AGRIFOLIA	COAST LIVE OAK	15 GAL
ROBINIA X AMBIGUA 'IDAHOENSIS'	IDAHO LOCUST	24"BO:
TRISTANIOPSIS LAURINA	WATER GUM	24"BO:
ULMUS PARVIFOLIA 'TRUE GREEN'	TRUE GREEN ELM	24"BO:
WASHINGTONIA FILIFERA	CALIFORNIA FAN PALM	15 GAL

PRELIMINARY SHRUB & VINE LIST

SHRUBS	COMMON	CONT
ABELIA GRANDIFLORA 'EDWARD GOUCHER'	GLOSSY ABELIA	5 GAL
AGAPANTHUS AFRICANUS	LILY OF THE NILE	1 GAL
ANIGOZANTHOS HYBRID 'BIG RED'	BIG RED KANGAROO PAW	1 GAL
ANISODONTEA HYPOMANDARUM	BUSH MALLOW	5 GAL
AZALEA KURUME HYBRID 'CORAL BELLS'	KURUME AZALEA	5 GAL
BERGENIA CORDIFOLIA	HEARTLEAF BERGENIA	5 GAL
BUXUS MICROPHYLLA JAPONICA	JAPANESE BOXWOOD	5 GAL
CAMELLIA JAPONICA 'DEBUTANTE'	PINK CAMELLIA	5 GAL
CHOISYA TERNATA	MEXICAN ORANGE	5 GAL
CLYTOSTOMA CALLISTEGIOIDES	STAKED LAVENDER TRUMPET VINE	15 GAL
COLEONEMA PULCHRUM	PINK BREATH OF HEAVEN	5 GAL
CYPERUS PAPYRUS 'COMPACT'	COMPACT PAPYRUS	5 GAL
DIETES BICOLOR	FORTNIGHT LILY	5 GAL
ERIGERON KARVINSKIANUS	FLEABANE	1 GAL
ERYSIMUM HYBRID 'BOWLES MAUVE'	LAVENDER WALLFLOWER	1 GAL
ESCALLONIA EXONIENSIS 'COMPACTA'	COMPACT PINK ESCALLONIA	5 GAL
EUGENIA MYRTIFOLIA	CATALINA CHERRY	5 GAL
FESTUCA OVINA GLAUCA 'SELECTION'	BLUE FESCUE	1 GAL
FUCHSIA HYBRIDA 'GARTENMEISTER BONSTEDT'	FUCHSIA	5 GAL
GELSEMIUM SEMPERVIRENS	CAROLINA JESSAMINE	15 GAL
GREVILLEA HYBRID 'NOELLI'	GREVILLEA	5 GAL
HARDENBERGIA VIOLACEA 'HAPPY WANDERER'	STAKED LILAC VINE	15 GAL
HEBE 'COED'	COED HEBE	5 GAL
HEMEROCALLIS HYBRID 'ICY LEMON'	PALE YELLOW DAYLILY	1 GAL
HEUCHERA SANGUINEA 'SANTA ANA CARDINAL'	CORAL BELLS	1 GAL
JASMINUM POLYANTHUM	STAKED PINK JASMINE	15 GAL
LAVANDULA ANGUSTIFOLIA	ENGLISH LAVENDER	5 GAL
LAVATERA THURINGIACA	TREE MALLOW	5 GAL
LIGUSTRUM TEXANUM	TEXAS PRIVET	5 GAL
LIMONIUM PEREZII	STATICE	1 GAL
LIRIOPE GIGANTEA	GIANT LIRIOPE	5 GAL
LOROPETALUM CHINENSE 'SIZZLING PINK'	SIZZLING PINK FRINGE FLOWER	5 GAL
MYRTUS COMMUNIS 'COMPACTA'	DWARF MYRTLE	5 GAL
NANDINA DOMESTICA	HEAVENLY BAMBOO	5 GAL
NEPETA X FAASSENII	CATMINT	1 GAL
NEPHROLEPIS CORDIFOLIA	SOUTHERN SWORD FERN	5 GAL
PHORMIUM TENAX	NEW ZEALAND FLAX	5 GAL
PITTOSPORUM TENUIFOLIUM	TAWHIWHI	5 GAL
PRUNUS CAROLINIANA 'BRIGHT 'N TIGHT' TM	BRIGHT 'N TIGHT CAROLINA LAUREL	5 GAL
ROSA BANKSIAE 'LUTEA'	STAKED BANK'S YELLOW ROSE	15 GAL
ROSA FLORIBUNDA 'ICEBERG'	ICEBERG ROSE (FL)	5 GAL
ROSA HYBRIDS 'FLOWER CARPET CORAL'		1 GAL
SALVIA LEUCANTHA	MEXICAN BUSH SAGE	1 GAL
TIBOUCHINA URVILLEANA	PRINCESS FLOWER	5 GAL
TRACHELOSPERMUM JASMINOIDES	STAR JASMINE	1 GAL
WESTRINGIA FRUTICOSA 'MORNING LIGHT'	MORNING LIGHT COAST ROSEMARY	5 GAL

CLIENT:
SIGNATURE PROPERTIES
4670 Willow Road
SUITE# 200
PLEASANTON
CALIFORNIA
ZIP: 94568
(925) 463-1122

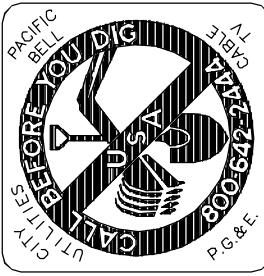



VAN DORN ABED
LANDSCAPE ARCHITECTS, INC.
81 FOURTEENTH STREET, SAN FRANCISCO, CA
ZIP 94103 PH (415) 864-8721 FAX (415) 864-4796

PROJECT MANAGER:
SVD
AKN
BY:
CHECKED BY:
SVD

PROJECT NAME/LOCATION:
FRUITVALE BART HOUSING
OAKLAND
CALIFORNIA

DRAWING TITLE:
PRELIMINARY LANDSCAPE IMPROVEMENTS

REVISIONS:
NO. DESCRIPTION BY: DATE

SHEET TITLE:
PRELIMINARY
PLANT LIST

SCALE:
NA

ISSUE DATE:
APR. 23, 2010

PROJECT NO.:
V0812

SHEET NO.:
L1.2
OF