


FINAL DEVELOPMENT PLAN: MASTER DEVELOPER SITE IMPROVEMENTS

JULY 5, 2016


SHEET INDEX

G001	Cover Sheet - Project Information	X
G002	FDP Improvement Areas	X
C001	Site Grading Phases and Quantities	X
C002	Special Grading Conditions: Lot Retaining Walls	X
L001	Streetscape Design Key Plan	X
L002	Creekside Parkway Street Design	X
L003	Creekside Parkway Street Design	X
L004	Creekside Loop Street Design	X
L005	Creekside Loop & Creekside Village Primary Street Design	X
L006	Upland Primary Street Design	X
L007	Creekside Parkway Design Details	X
L008	Creekside Loop Design Details	X
L009	Creekside Village Primary Design Details	X
L010	Upland Primary Design Details	X
L011	Mountain Boulevard Design Details	X
L012	Bridge Designs	X
L013	Creekside Loop Bridge Perspective	X
L014	Pedestrian Bridge Perspective	X
L015	Streetscape Materials	X
L016	Seed Mixes/Sod Mix for Planting Strip	X
L017	Flow-Through/Rain Garden Planter Details	X
L018	Flow Through/Rain Garden Plant Palette	X
L019	Main Entry Design at Mountain Boulevard	X
L020	Main Entry Design at Keller Avenue	X
L021	Secondary Entry Design at Mountain Boulevard	X
L022	Neighborhood Area Entry Design (Typical)	X
L023	Typical Entry Monument Perspective	X
L024	Entry Monument Planting Palette	X
L025	Parks Key Plan	X
L026	Creekside Entry Park Design	X
L027	Creekside Entry Park Perspective	X
L028	Creekside Entry Park Ground Plane Planting	X
L029	North Creekside Park Design	X
L030	North Creekside Park Perspective	X
L031	North Creekside Park Ground Plane Planting	X
L032	Creekside Village Pocket Park Design	X
L033	Creekside Village Pocket Park Perspective	X
L034	Creekside Village Pocket Ground Plane Planting	X
L035	Oak Knoll Memorial Park Design	X
L036	Park Furnishings and Play Equipment	X
L037	Park Planting Palette: Trees	X
L038	Paths, Trails and Walkway Connectivity	X
L039	Open Space Tree Planting	X
L040	Open Space Tree Planting List	X
L041	Open Space Tree Mitigation Palette	X
L042	Open Space Ground Plane Seed Mix	X
L043	Creek Restoration Planting Plans	X
L044	Creek Restoration Planting Plans	X
L045	Creek Restoration Sections	X

LOCATION MAP

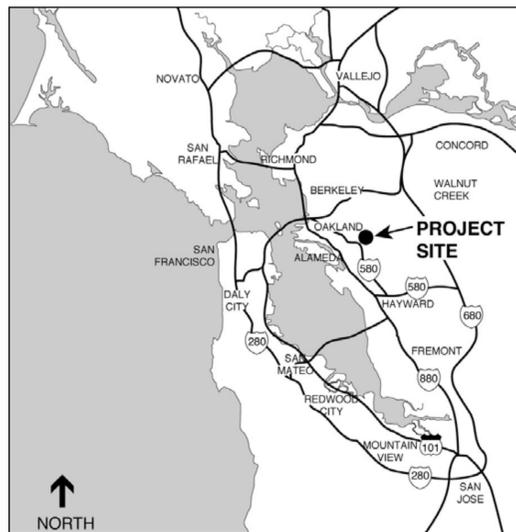

VICINITY MAP

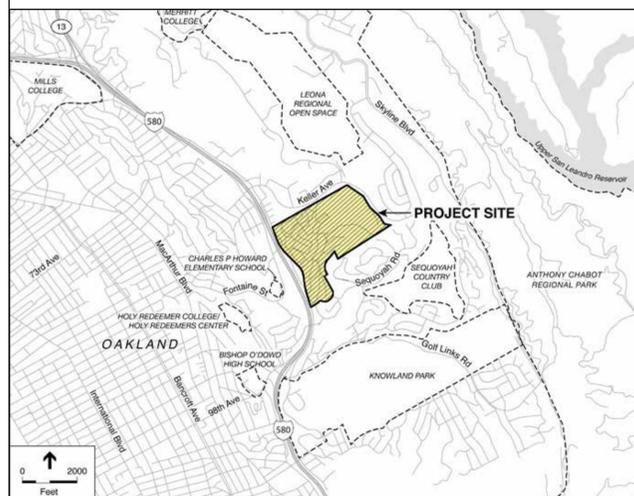

PROJECT INFORMATION

CONTENT OF THIS FINAL DEVELOPMENT PLAN

This Final Development Plan (FDP) depicts the Master Developer installed improvements for the Oak Knoll Project. This FDP provides final schematic designs for site-wide grading and retaining walls, installation of backbone streets and major utilities (water, sewer, and storm drainage), entry monuments, design of streets and parks (including landscape planting, street lighting, street furniture, and play structures), and the Rifle Range Creek restoration. The FDP improvement areas are shown on Sheet G002.

Future home and commercial builders will submit individual FDP's for commercial and residential projects and phase-specific streets and utilities. This FDP encompasses the following project improvements:

Comprehensive Site Grading

This FDP includes final schematic designs for grading including corrective grading due to soil conditions, creek corridor restoration, creation of building pads, and associated embankments and retaining walls. Detailed site grading information is provided in the attached **Vesting Tentative Tract Map (VTTM), No. 8320**, dated September 25, 2017. Included in this VTTM which are part of this FDP are:

- Existing Conditions Plan (site survey) - Sheets C2.0 - C2.5
- Grading Plan - Sheets C5.0 - C5.5
- Utility Plan - Sheets C6.0 - C6.5
- Stormwater Treatment Plan - Sheet C7.0

Streets and Bridge Design

This FDP contains schematic final designs for streets, sidewalks, street lighting, and streetscape planting for the following streets: Creekside Parkway, Creekside Loop, and portions of Uplands Primary and Creekside Village Primary local streets necessary for future home builder access to development parcels. The FDP also provides final schematic design for two bridges planned for the site that will cross Rifle Range Creek. One bridge is vehicular (multi-modal) and the other is pedestrian only.

Monumentation and Signage

Traffic control and directional signage will be standard and follow City of Oakland guidelines. Final schematic design for project entry monumentation designs are included for two major and two secondary project entries. Final schematic designs are also provided for three local street monuments.

Parks, Open Space and Trails

This FDP contains final schematic design for the four publically-accessible parks, open space areas where new trees are planted, the

trail network, and Rifle Range Creek restoration. This FDP provides park layouts, trail locations, hardscape, park furniture and play equipment, and type and location of landscape materials.

OTHER PARTS OF THIS FDP

- **Vesting Tentative Tract Map (VTTM) No. 8320** dated September 25, 2017. VTTM to be updated per City of Oakland comments.

OTHER DOCUMENTS REFERENCED IN THIS FDP

- **Oak Knoll Planned Unit Development Permit Application and Preliminary Development Plan (PDP)** (September 2017).
- **Tree Removal and Preservation Permit Application** (submitted January 2016) including the tree survey, removals plan, and tree planting plan.
- **Creek Protection Permit Application** (submitted March 2016).

PUBLIC ART PROGRAM

The public art program will be integrated into the development of the Project through the City's public art program. Designs within this FDP may be modified if they are included in the public art program.

PROJECT INFORMATION FOR THIS FDP

Project Parcels:

- 043A-4675-003-21 (OKVA)
- 043A-4675-047-01 (OKVA, Hardenstine Property)
- 048-6870-001 (OKVA)
- 037-3152-008 (City of Oakland)
- 037a-3152-9 (EBMUD)

Project Site Acreage: 187.9 acres

General Plan Designation: Hillside Residential, Community Commercial, Institutional, Urban Open Space and Resource Conservation

Zoning: D-OK-1; D-OK-2; D-OK-3; D-OK-4; D-OK-5; D-OK-6

Open Space: Open space and park areas (85.2 acres) will be owned and maintained by a City approved and/or established entity such as a Home Owners Association (HOA), Geologic Hazard and Abatement District (GHAD), Community Facilities District (CFD) or similar public or private entity.

PROJECT DIRECTORY

MASTER DEVELOPER AND OWNER
Oak Knoll Venture Acquisitions LLC (OKVA) c/o SunCal
2392 Morse Avenue
Irvine, CA 92614
(949) 777 4000

LAND USE COUNSEL
Cox, Castle and Nicholson
50 California Street, Suite 3200
San Francisco, CA 94111
(415) 262 5107
Contact: Annie Mudge
amudge@coxcastle.com

MASTER PLANNER AND ARCHITECT
Hart Howerton
One Union St. 3rd Floor
San Francisco, CA 94111
(415) 439 2200 Main
(415) 439 2201 Fax
Contact: Daniel Bucko
dbucko@harthowerton.com

CIVIL ENGINEER
BKF Engineers
300 Frank Ogawa Plaza
Oakland, CA 94612
(650) 482 6300
Contact: Jacob Nguyen
jnguyen@bkf.com

LANDSCAPE ARCHITECT
Hart Howerton
One Union St. 3rd Floor
San Francisco, CA 94111
(415) 439 2200 Main
(415) 439 2201 Fax
Contact: Shilpa Patil Stoev
[sstoev@harthowerton.com](mailto:ssstoev@harthowerton.com)




ENVIRONMENTAL COUNSEL
WRA, Inc.
2169-G East Francisco Blvd
San Rafael, CA 94901
(415) 454 8868 Main
(415) 4545 0129 Fax
Contact: Chris Gurney
gurney@wra-ca.com

TRANSPORTATION PLANNING
Fehr & Peers
1330 Broadway, Suite 833
Oakland, CA 94612
(510) 834 3200
Contact: Sam Tabibnia
s.tabibnia@fehrandpeers.com

CLUB KNOLL ARCHITECT
Architectural Dimensions
300 Frank H.A. Ogawa Plaza, Ste. 375
Oakland, CA 94612
(510) 463 8300
Contact: James Heilbronner
jamesh@archdim.com



Illustrative Plan
Not-to-Scale

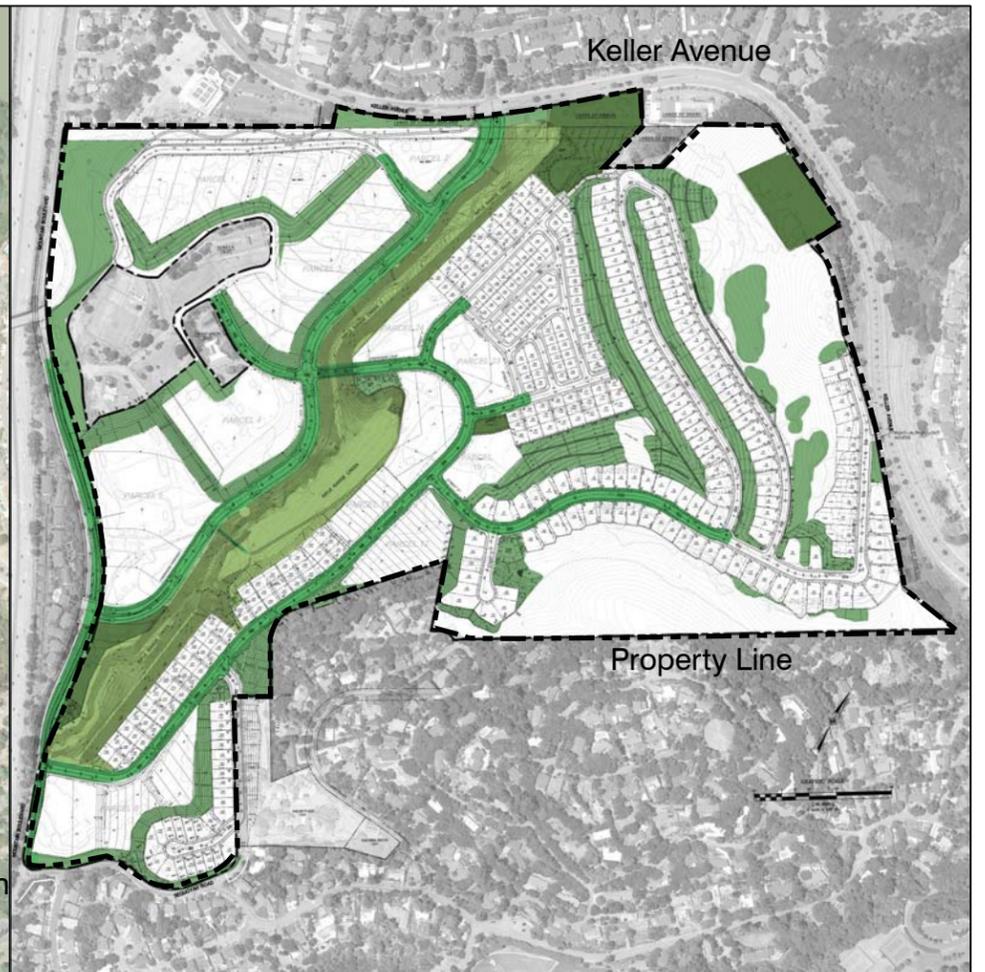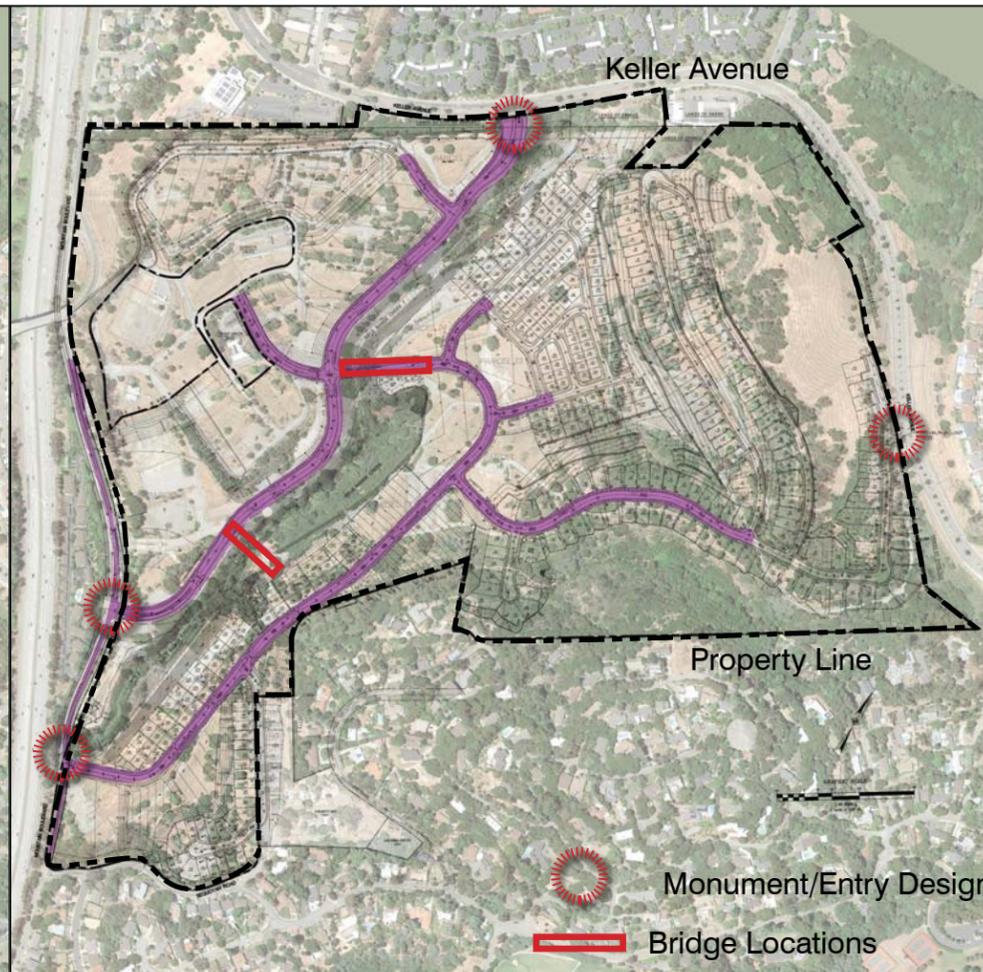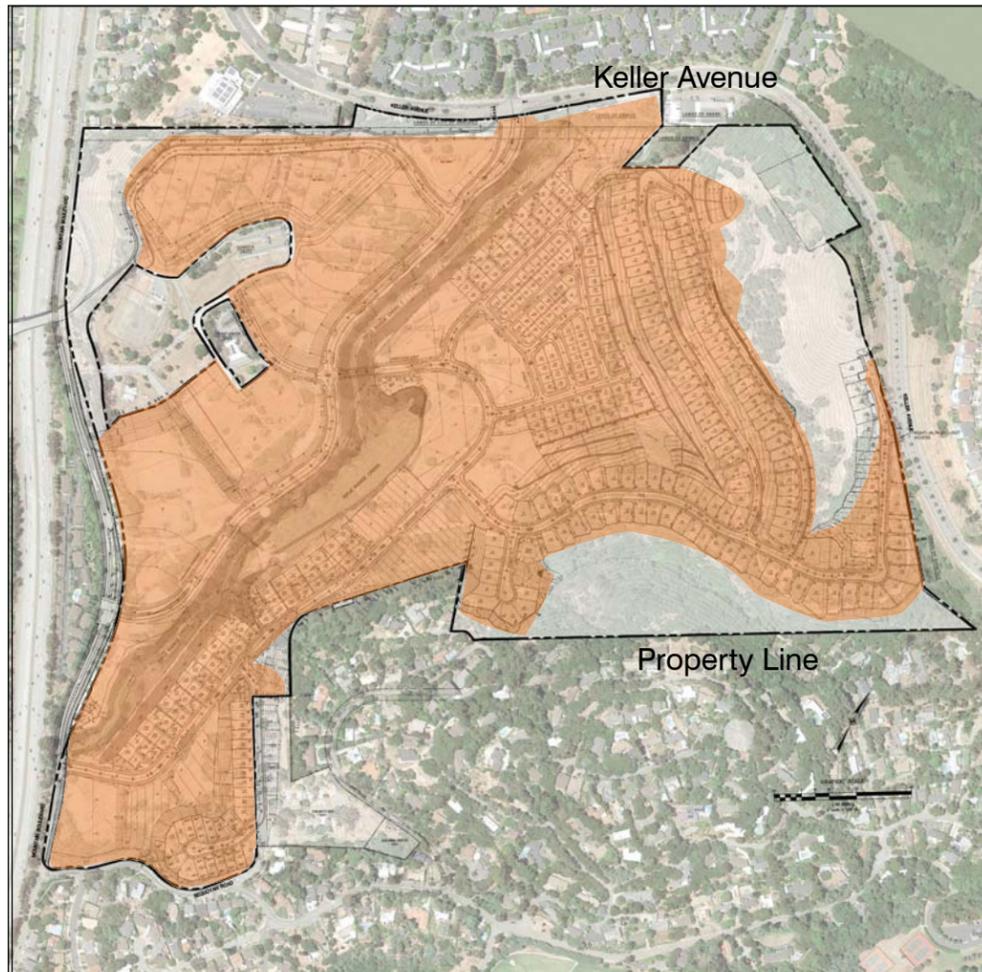

Comprehensive Site Grading

The extent of Master Developer grading covered in this FDP is shown in the figure above. Sheets C001 and C002 provide summary grading information. Included is grading for backbone streets, open space and park areas, and the creek restoration area. Backbone roads will be constructed and final landscape treatment and tree mitigation will be installed per this FDP. Retaining walls required in these areas will also be constructed. The pad area for the Community Center building and landscape is also rough graded.

The Master Developer will also deliver "blue top" rough graded lots for single-family and multi-family pads with embankments and retaining walls required as part of pad grading. For all rough graded areas the Master Developer will provide erosion control in place if these plans do not provide a finished condition.


For more detailed information on grading see the VTTM 50 scale grading plans sheets C5.0 - C.5.5.


Backbone Streets and Utilities Entry Monuments and Bridges

Backbone streets are designed using Complete Street strategies. Street and sidewalk layout and pavements, street lighting locations, and streetscape planting are provided in this FDP. Monument signage and entry designs for multiple locations are provided. Designs for a vehicular and pedestrian bridge crossings at Rifle Range Creek are provided. For more detailed information regarding utilities and storm drainage designs see the VTTM Sheets C6.0 - C6.5 and C7.0.

Landscape, Parks, Trails and Streetscapes

Landscape and park designs are provided in this FDP package for over 85 acres of the site including the Rifle Range Creek restoration, four public parks, and significant open space areas. Streetscape and entry area plantings are also provided. A separate FDP will be submitted for the Community Center area providing final schematic design on the building, landscape and hardscape areas.

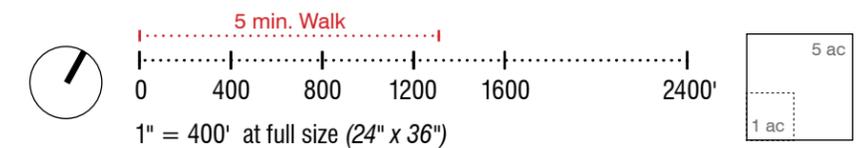

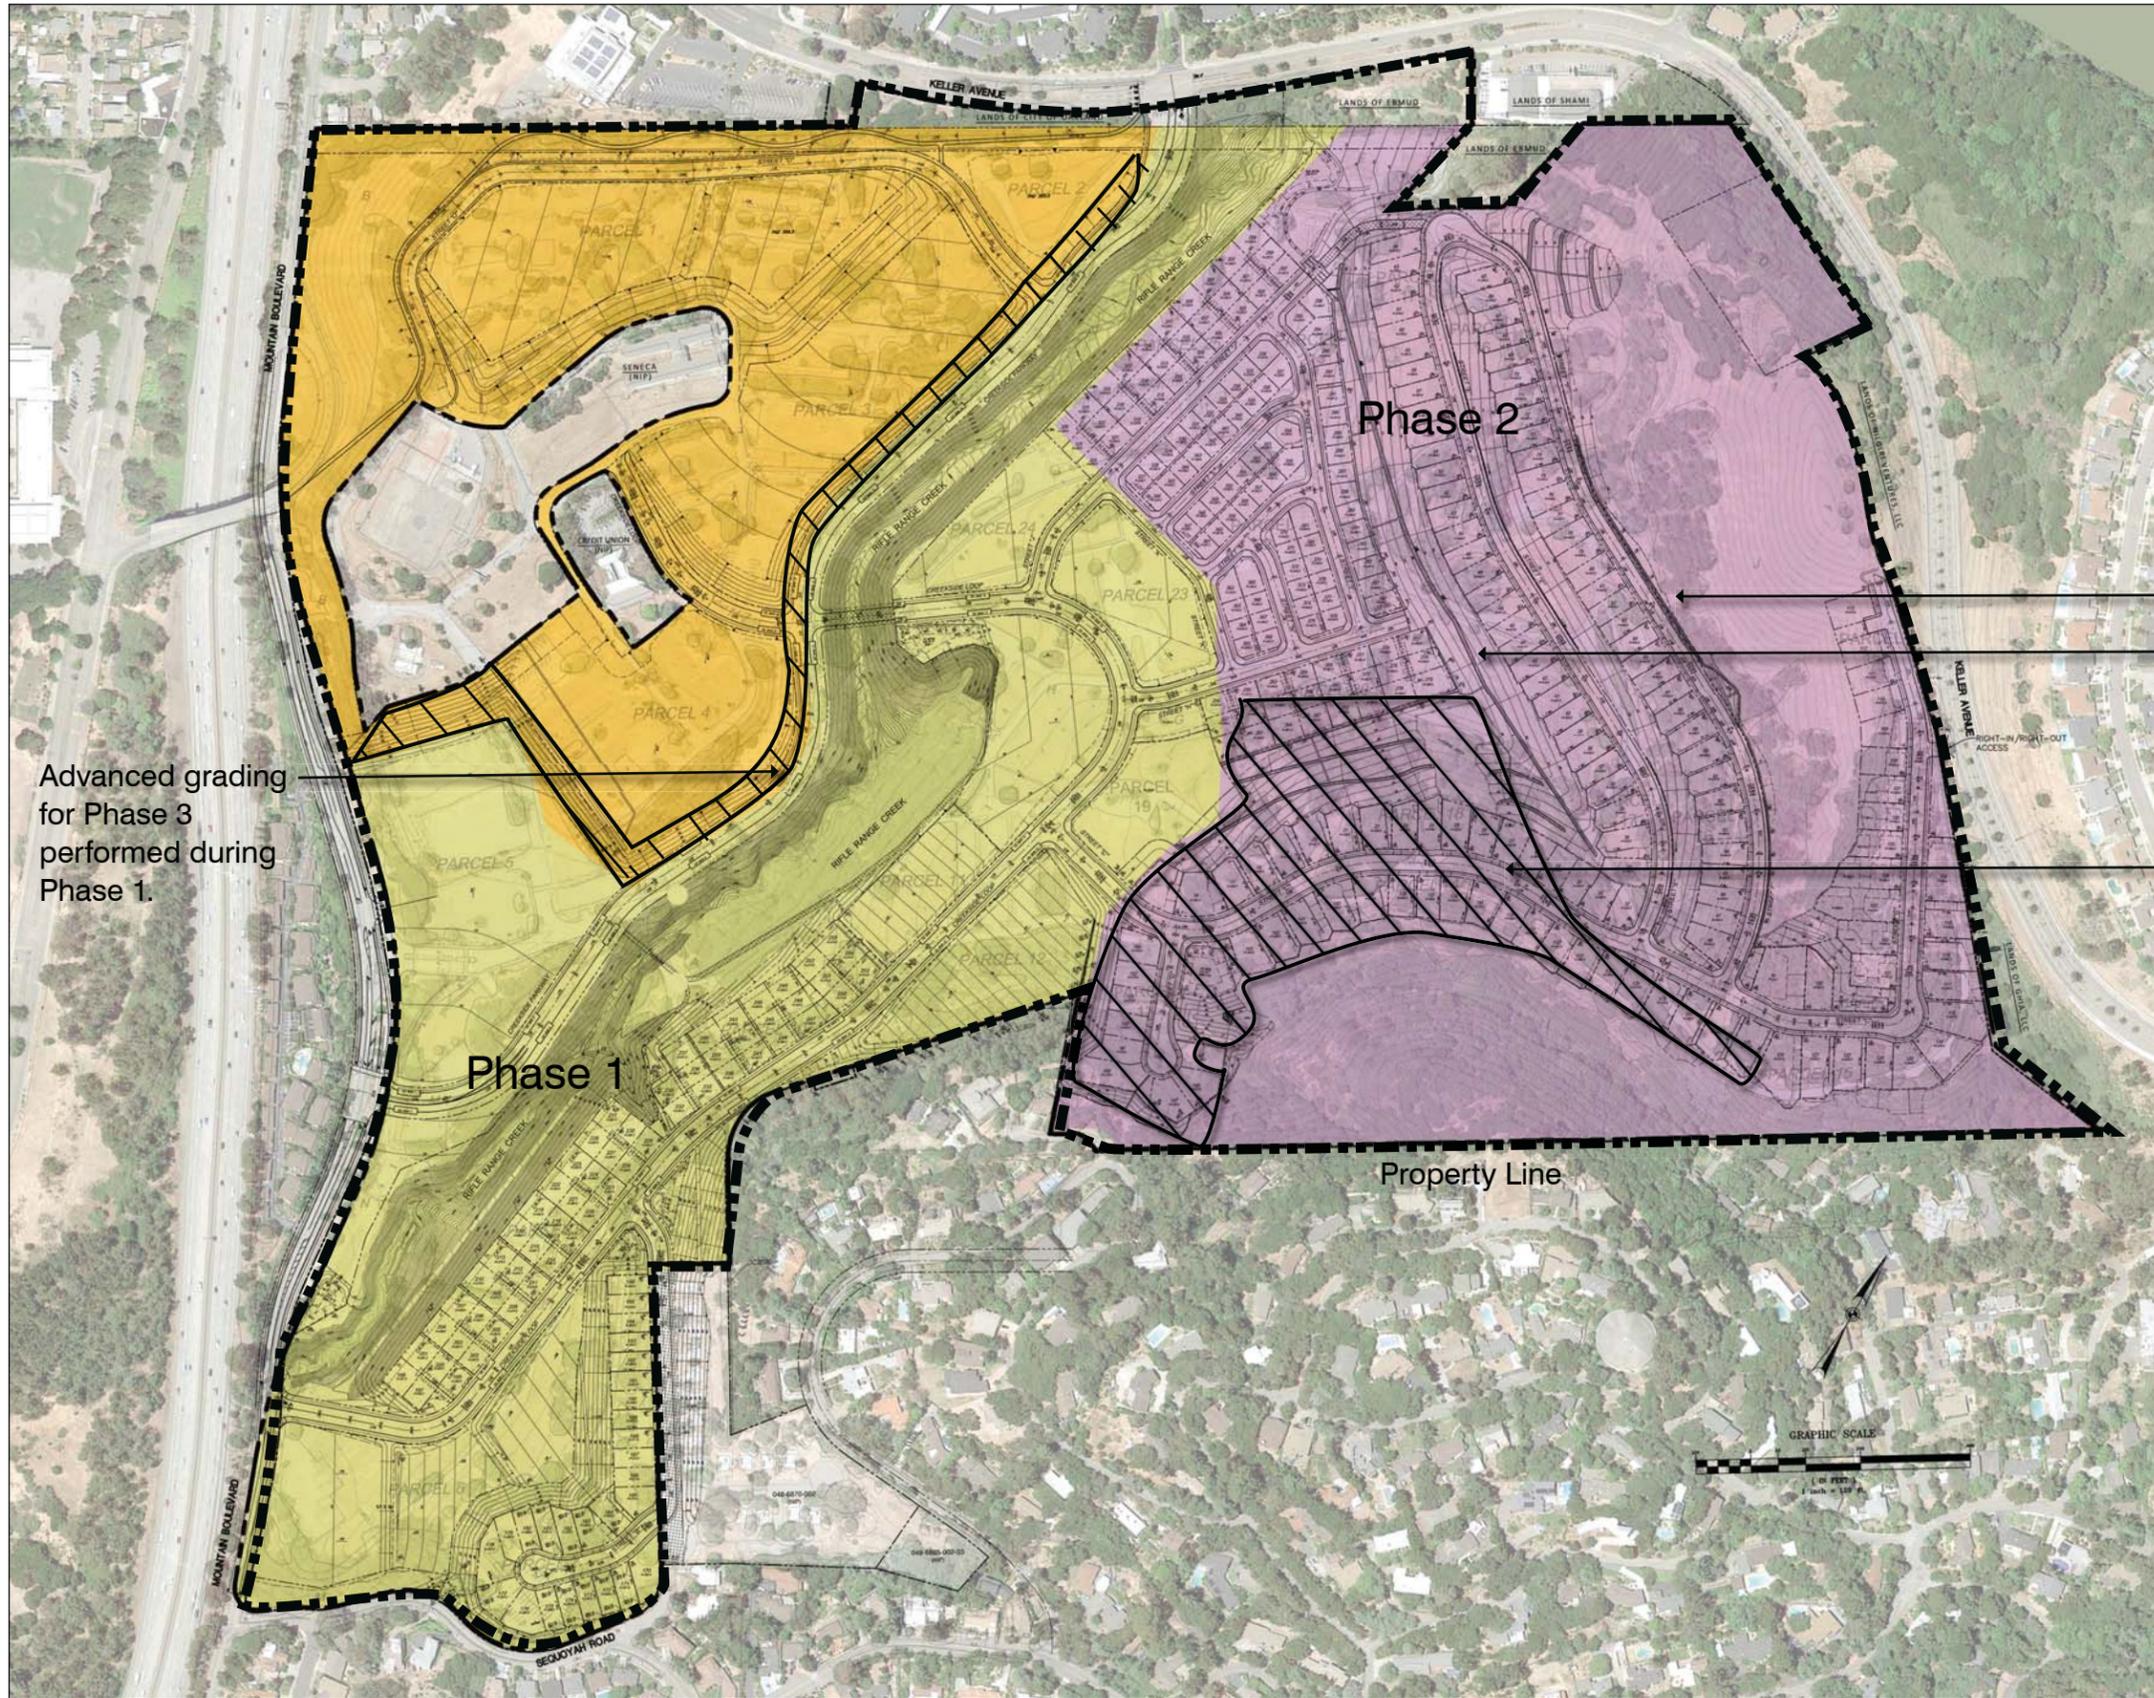

SITE GRADING SUMMARY			
Phase	Cut (CY)	Fill (CY)	Area (AC)
1	780,000	780,000	70
2	495,000	495,000	38
3	215,000	215,000	27
Total	1,490,000	1,490,000	135


Note:
See VTTM for more detailed site grading plans.



Advanced grading for Phase 3 performed during Phase 1.

Limit of Site Grading

Proposed Grading

Advanced grading for Phase 2 performed during Phase 1.

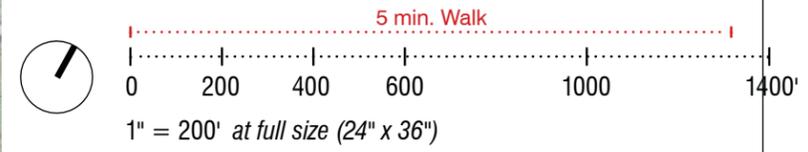


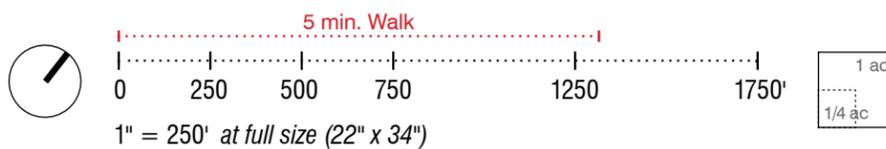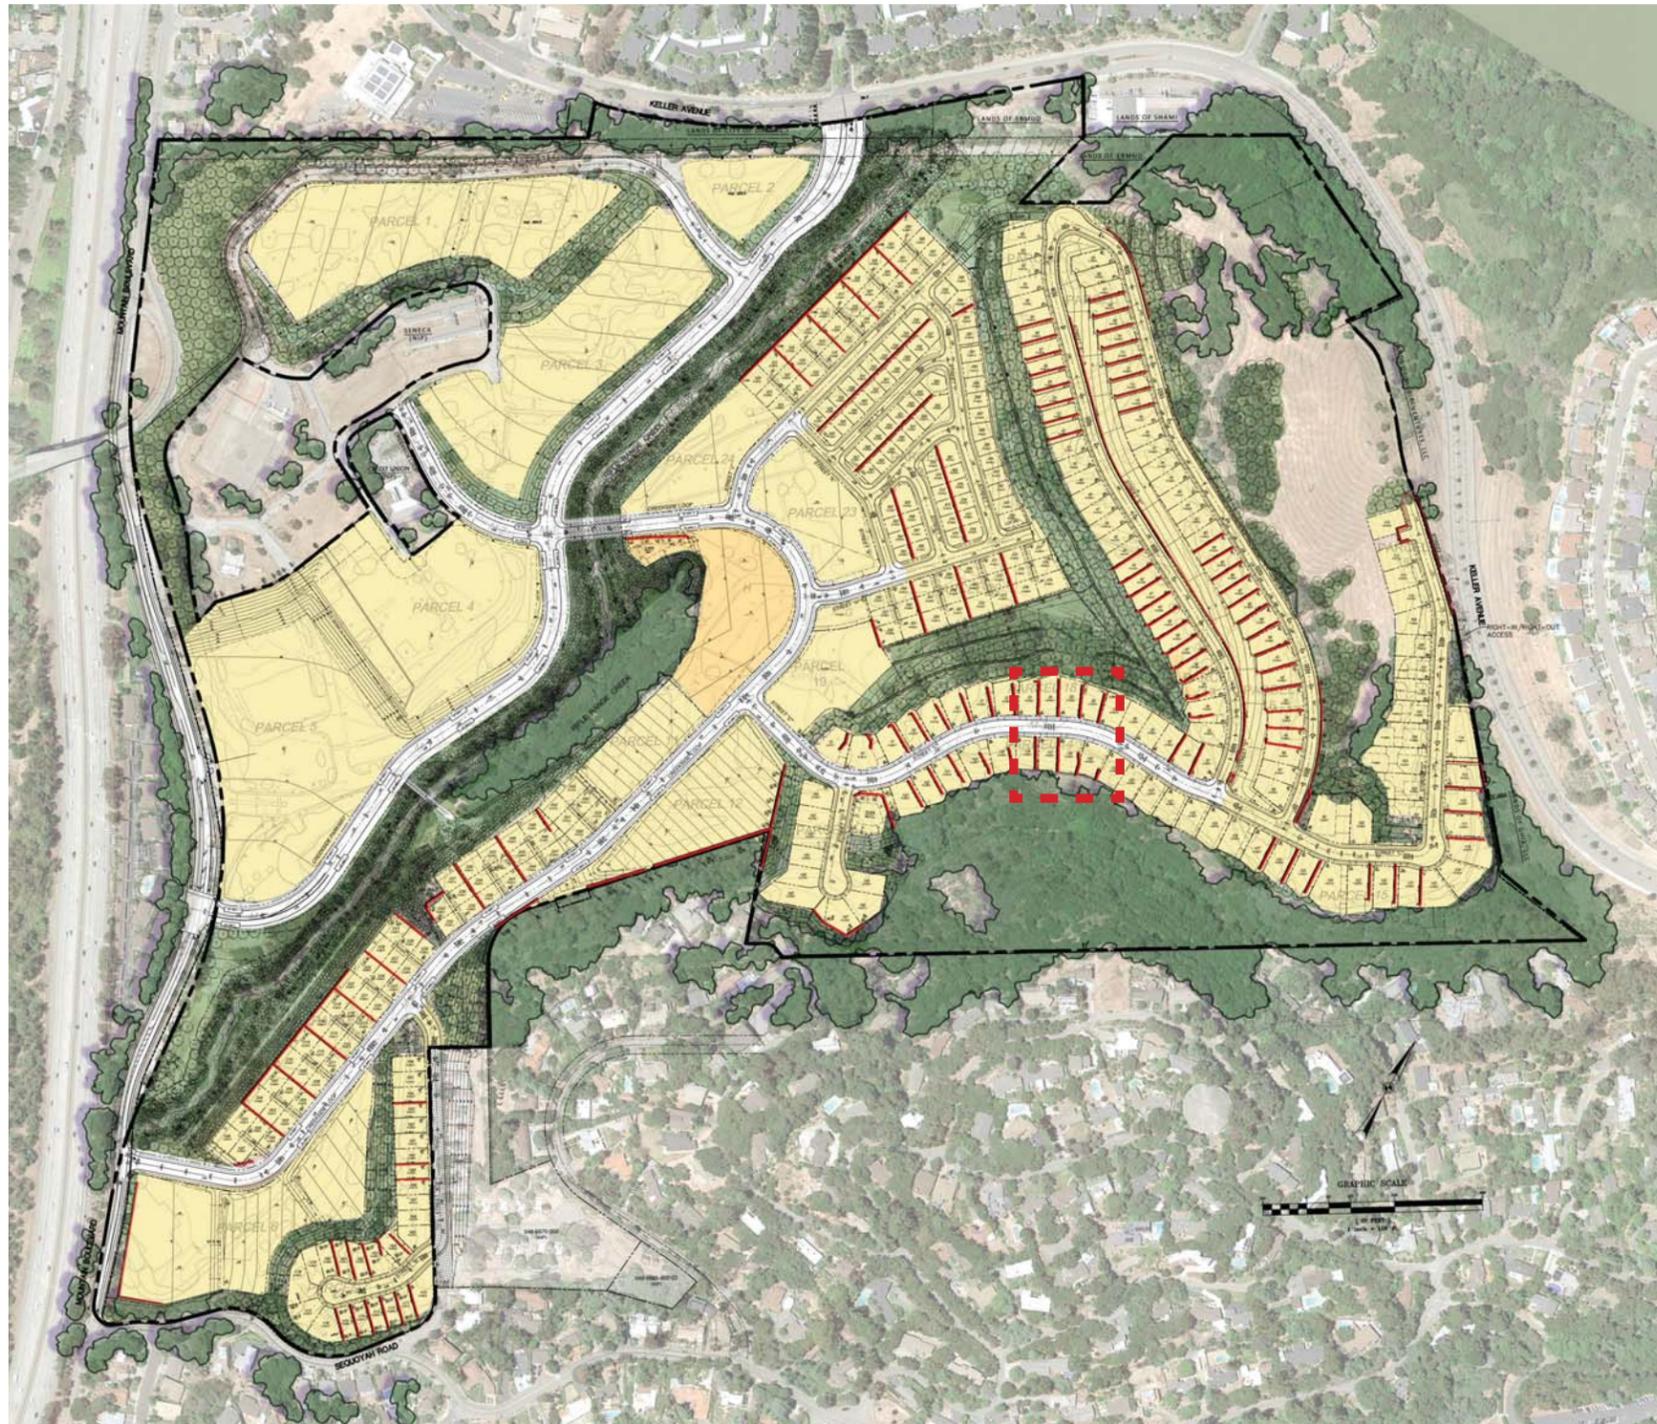


- / Retaining Wall Locations
- Location of Images

Side Yard Lot Retaining Walls in FDP delivered condition

Note: No residential lot side yard retaining wall will exceed 5 feet in height. See VTTM Sheets C5.0 - C5.5 for further information on site wall locations and height.

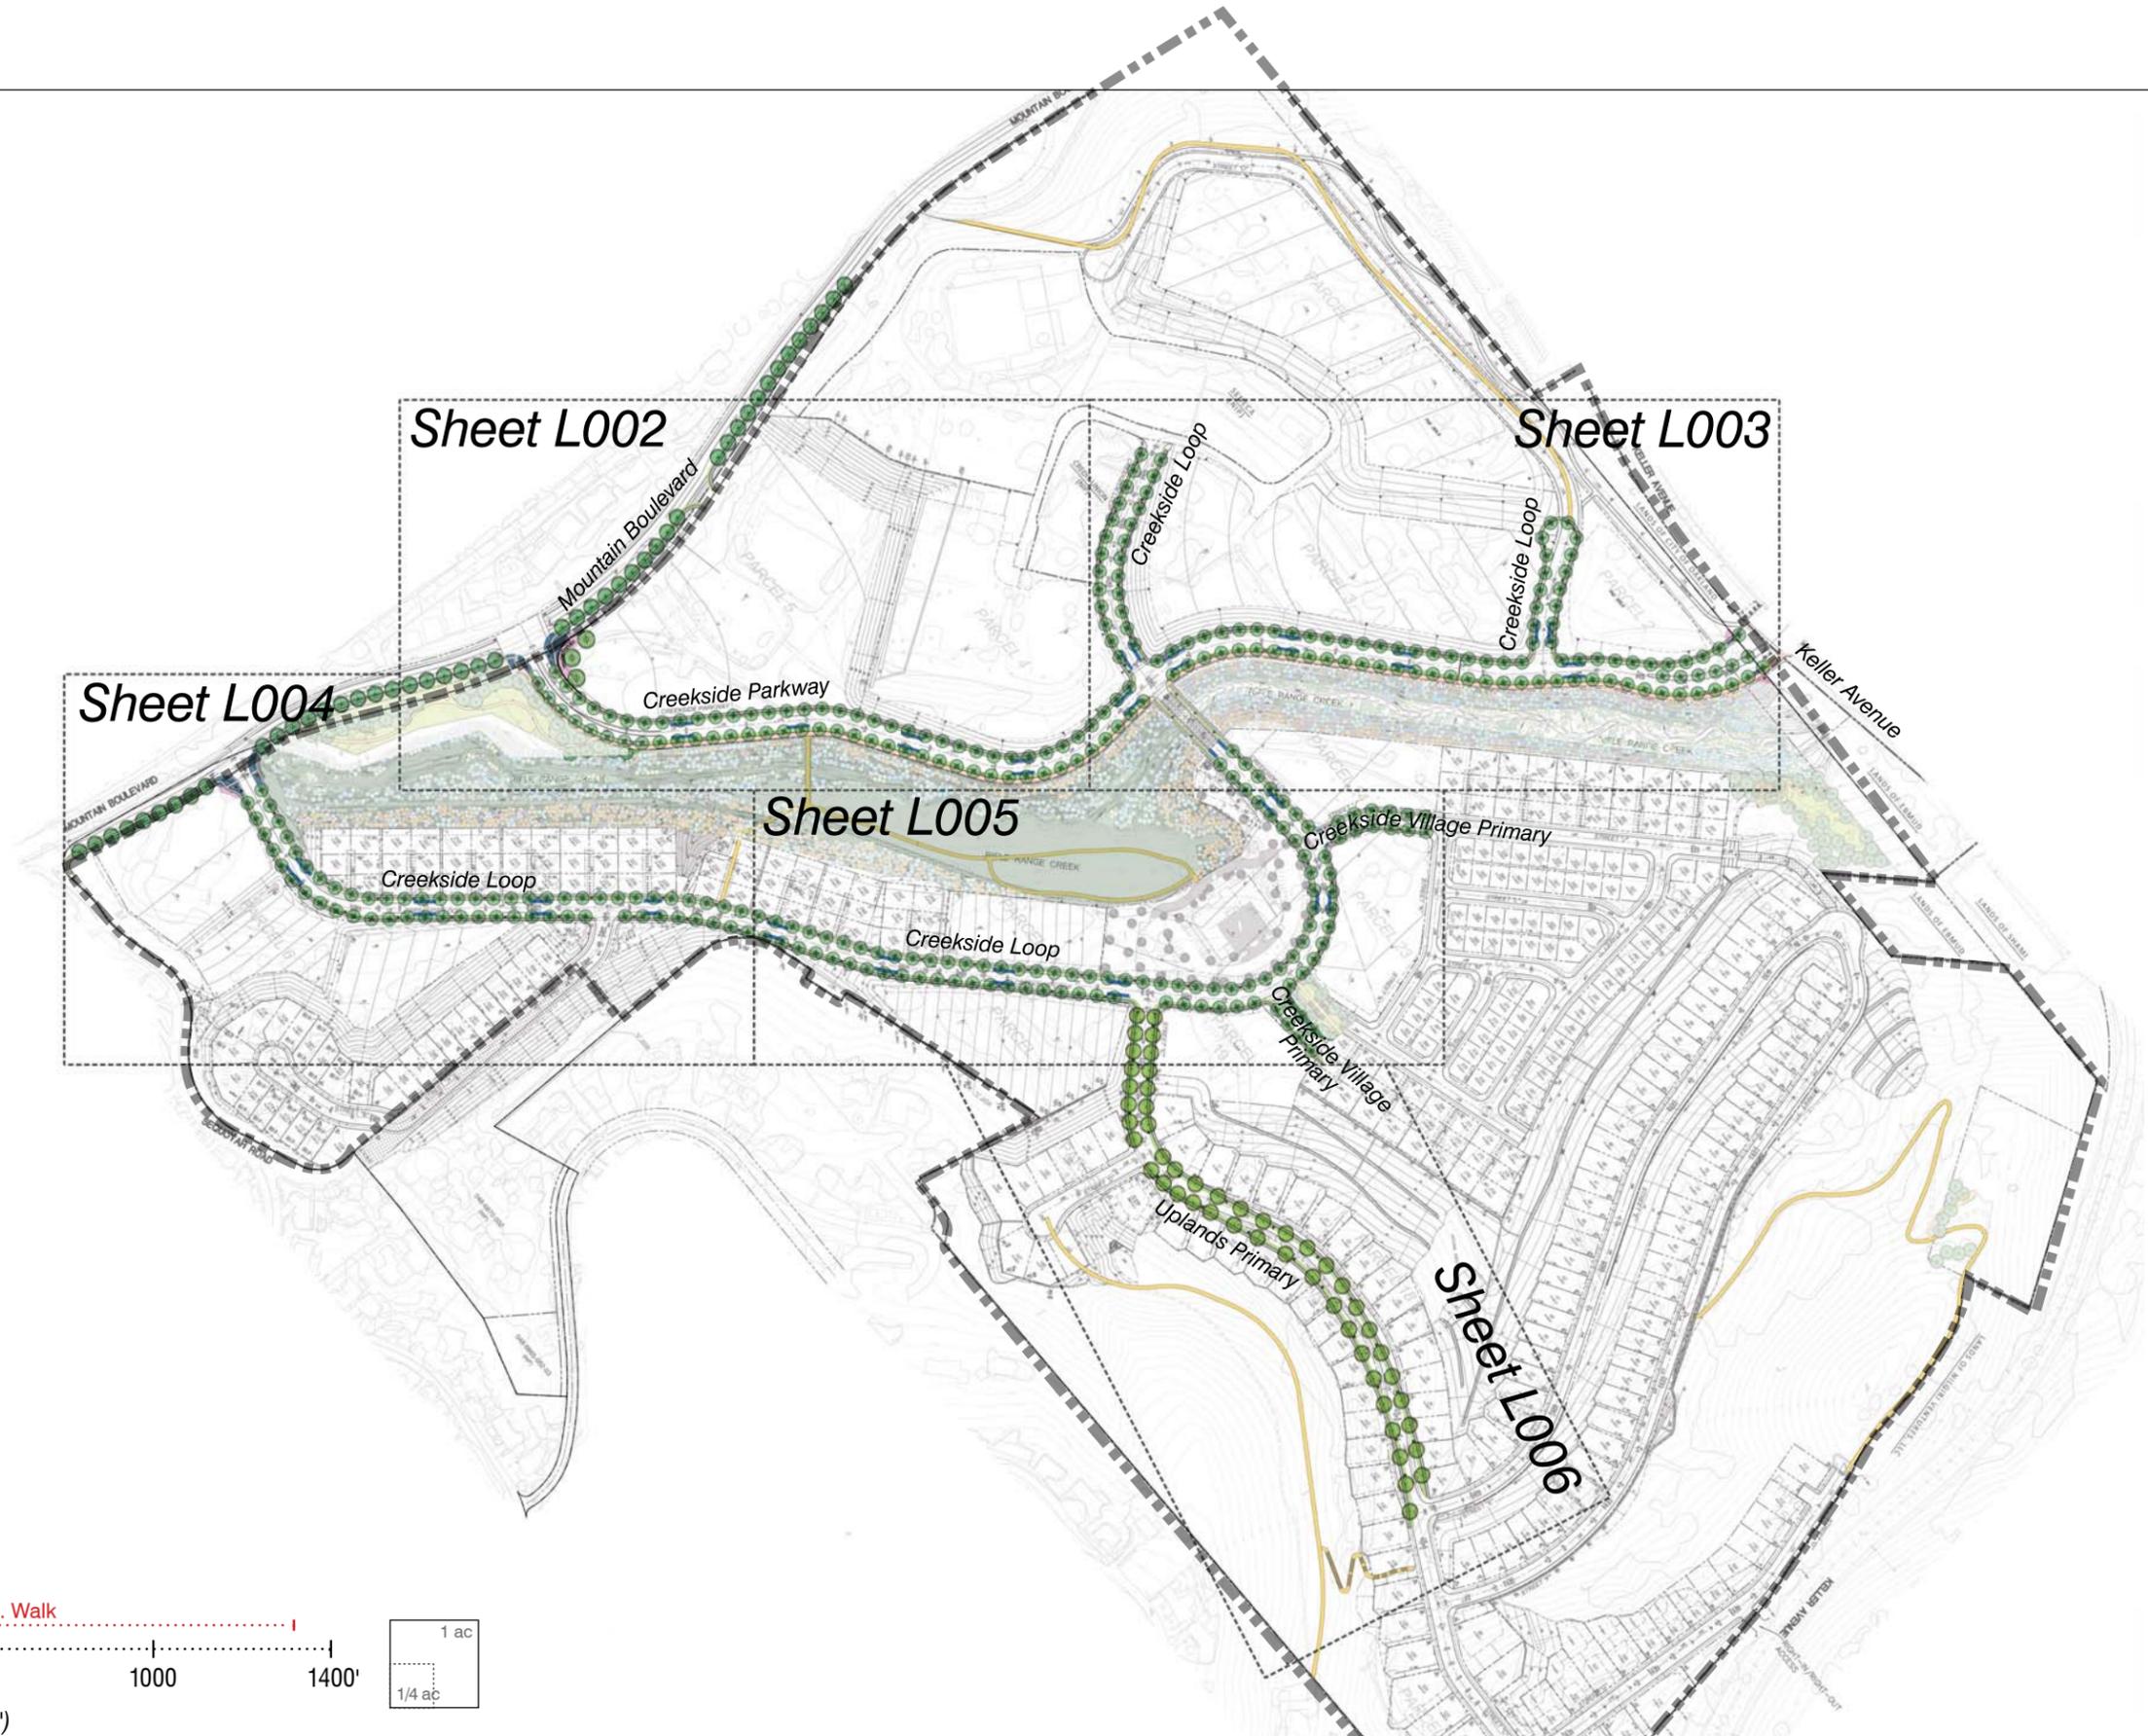



Key Map

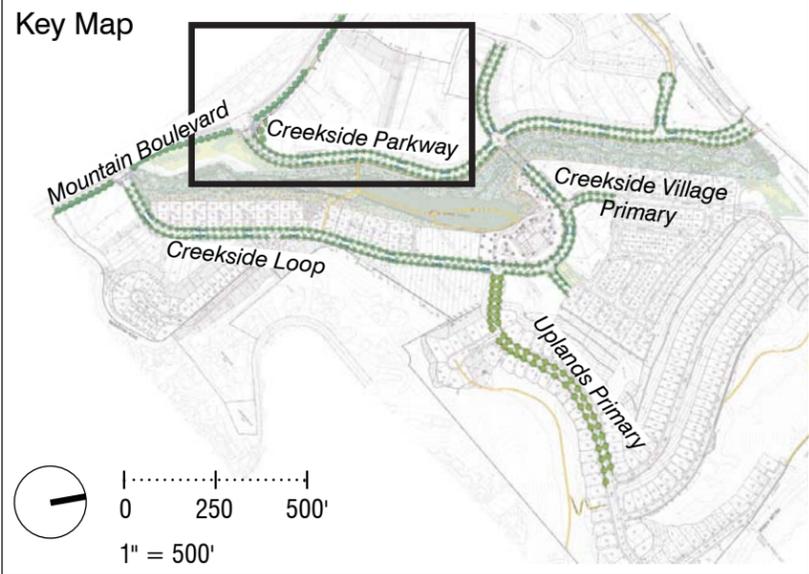

Mountain Boulevard Improvements may occur within City provided easement in Mountain Boulevard ROW. See VTTM.

LEGEND	
SYMBOL	DESCRIPTION
	20' Street Light
	16' Street Light
	14' Street Light
	Main Entry Monument/ Neighborhood Entry Monument

LEGEND CONTINUED	
SYMBOL	DESCRIPTION
	<i>Quercus agrifolia</i> , Coast Live Oak
	<i>Platanus x acerifolia</i> , London Plane Tree
	<i>Quercus shumardii</i> , Shumard Oak
	Flow-Through/Rain Garden Planting Area
	Ground Plane Planting

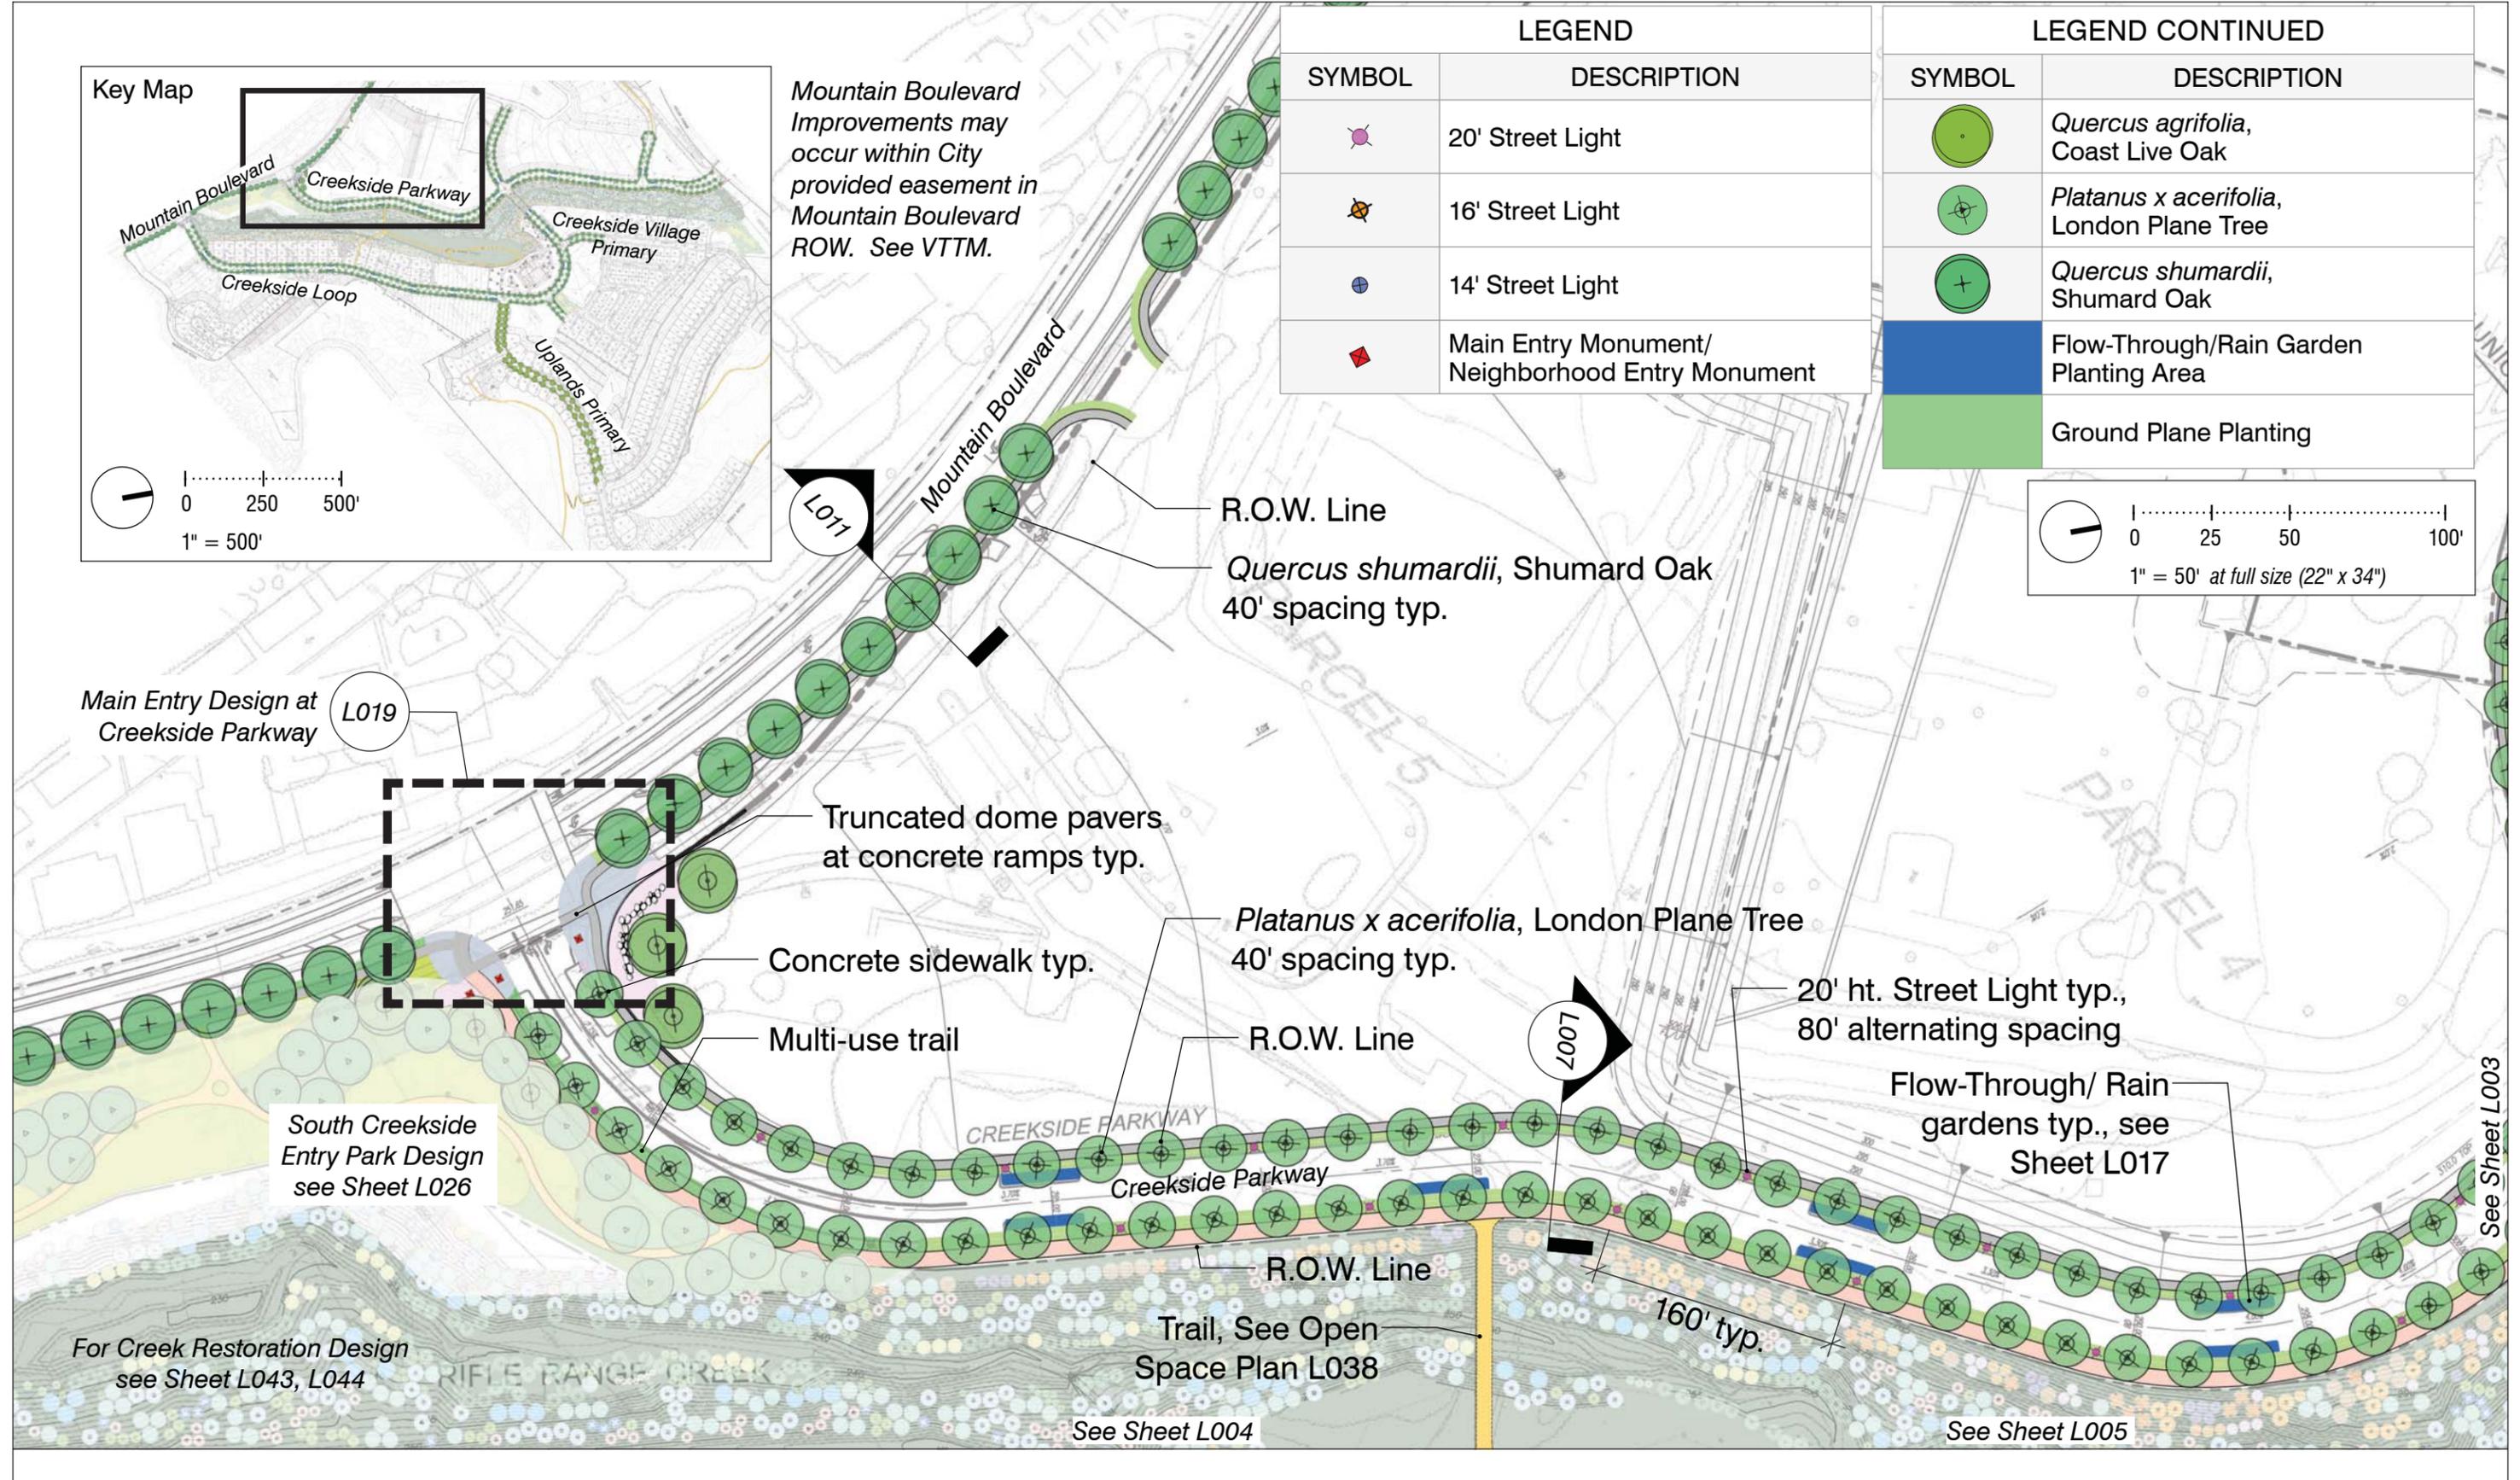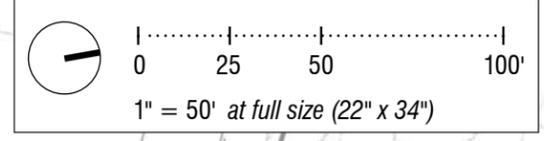

Main Entry Design at Creekside Parkway



South Creekside Entry Park Design see Sheet L026

For Creek Restoration Design see Sheet L043, L044

See Sheet L004


See Sheet L005

See Sheet L003

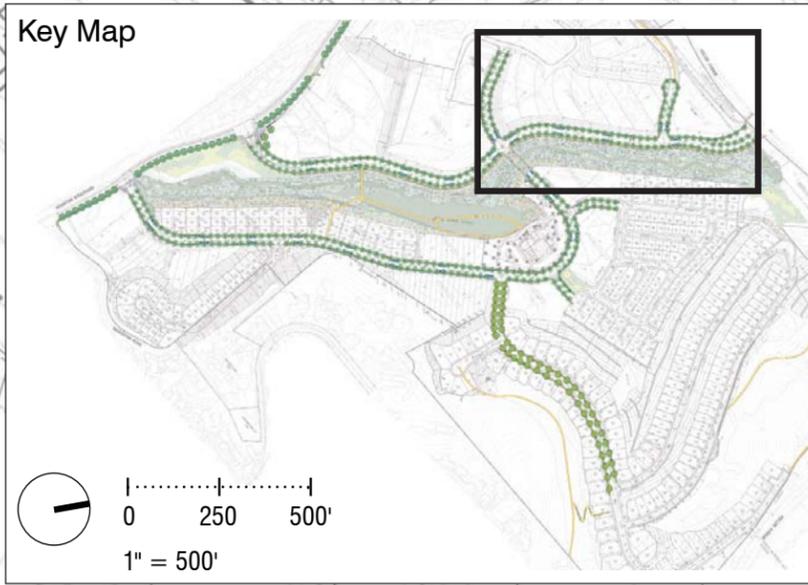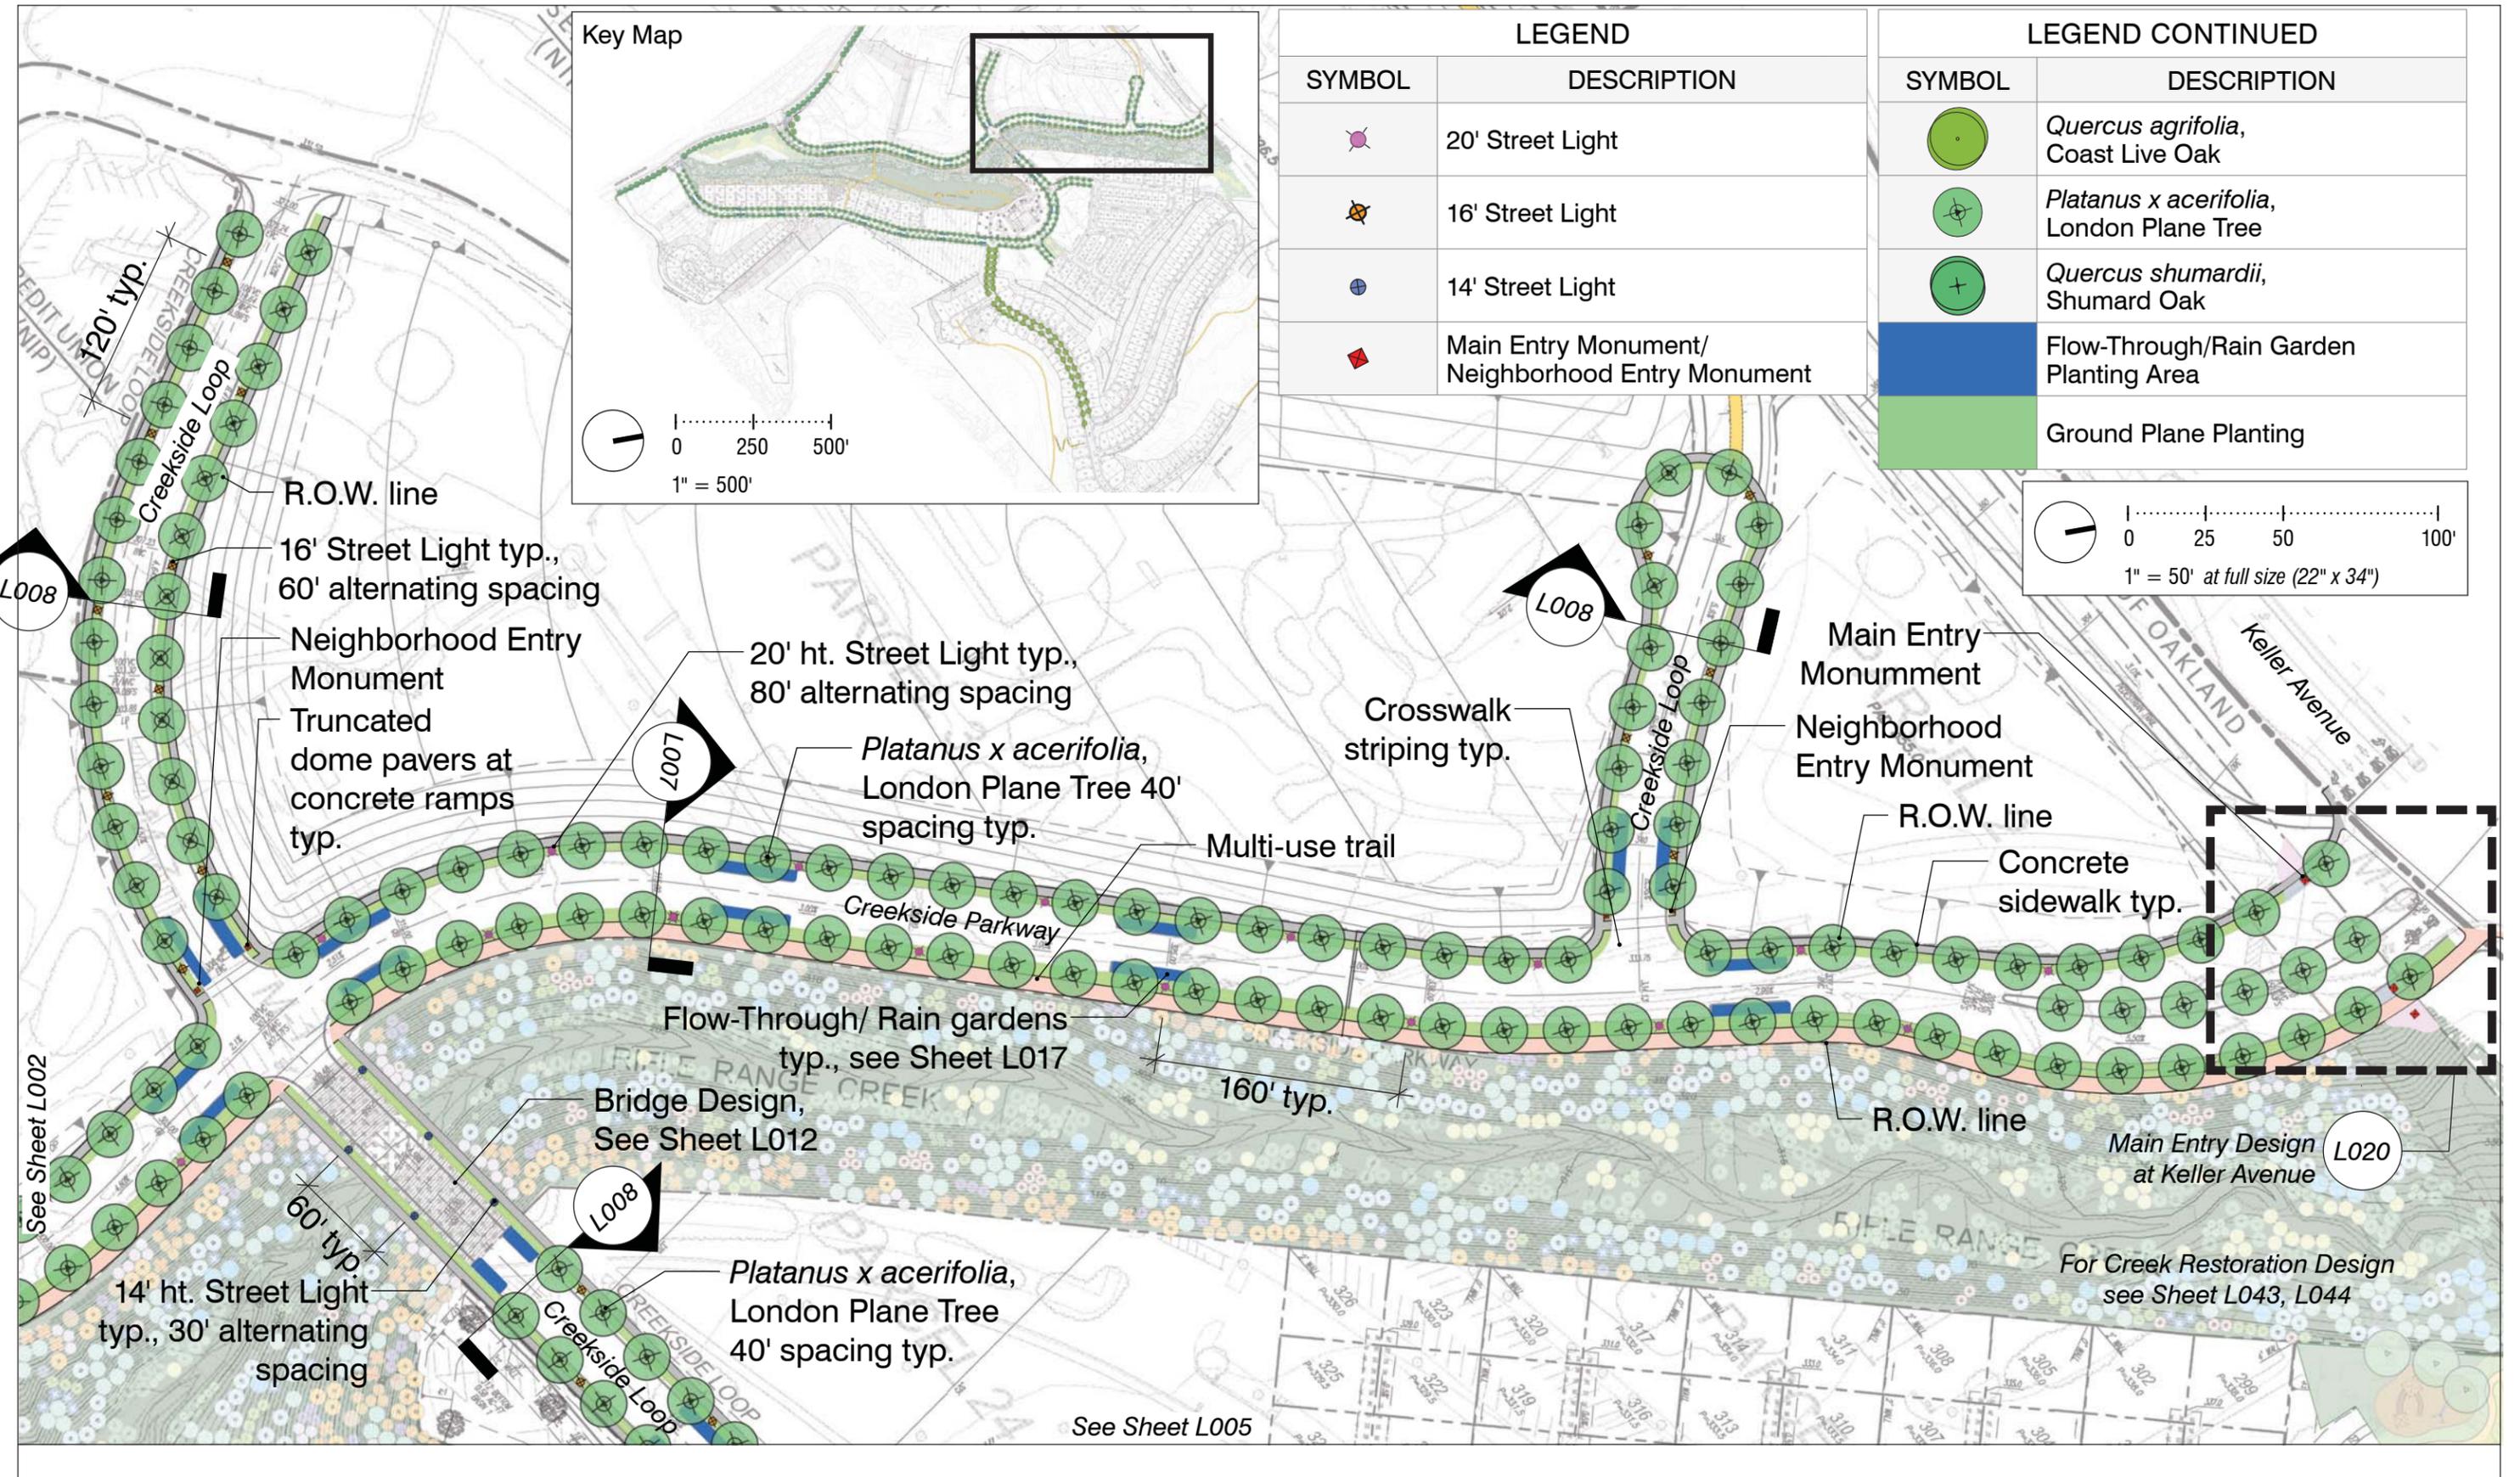

LEGEND	
SYMBOL	DESCRIPTION
	20' Street Light
	16' Street Light
	14' Street Light
	Main Entry Monument/ Neighborhood Entry Monument

LEGEND CONTINUED	
SYMBOL	DESCRIPTION
	<i>Quercus agrifolia</i> , Coast Live Oak
	<i>Platanus x acerifolia</i> , London Plane Tree
	<i>Quercus shumardii</i> , Shumard Oak
	Flow-Through/Rain Garden Planting Area
	Ground Plane Planting

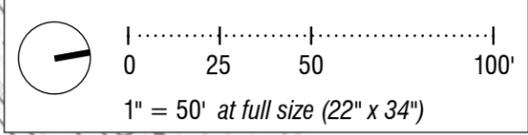

L008

L007


L008

See Sheet L002

L008



L020

See Sheet L005


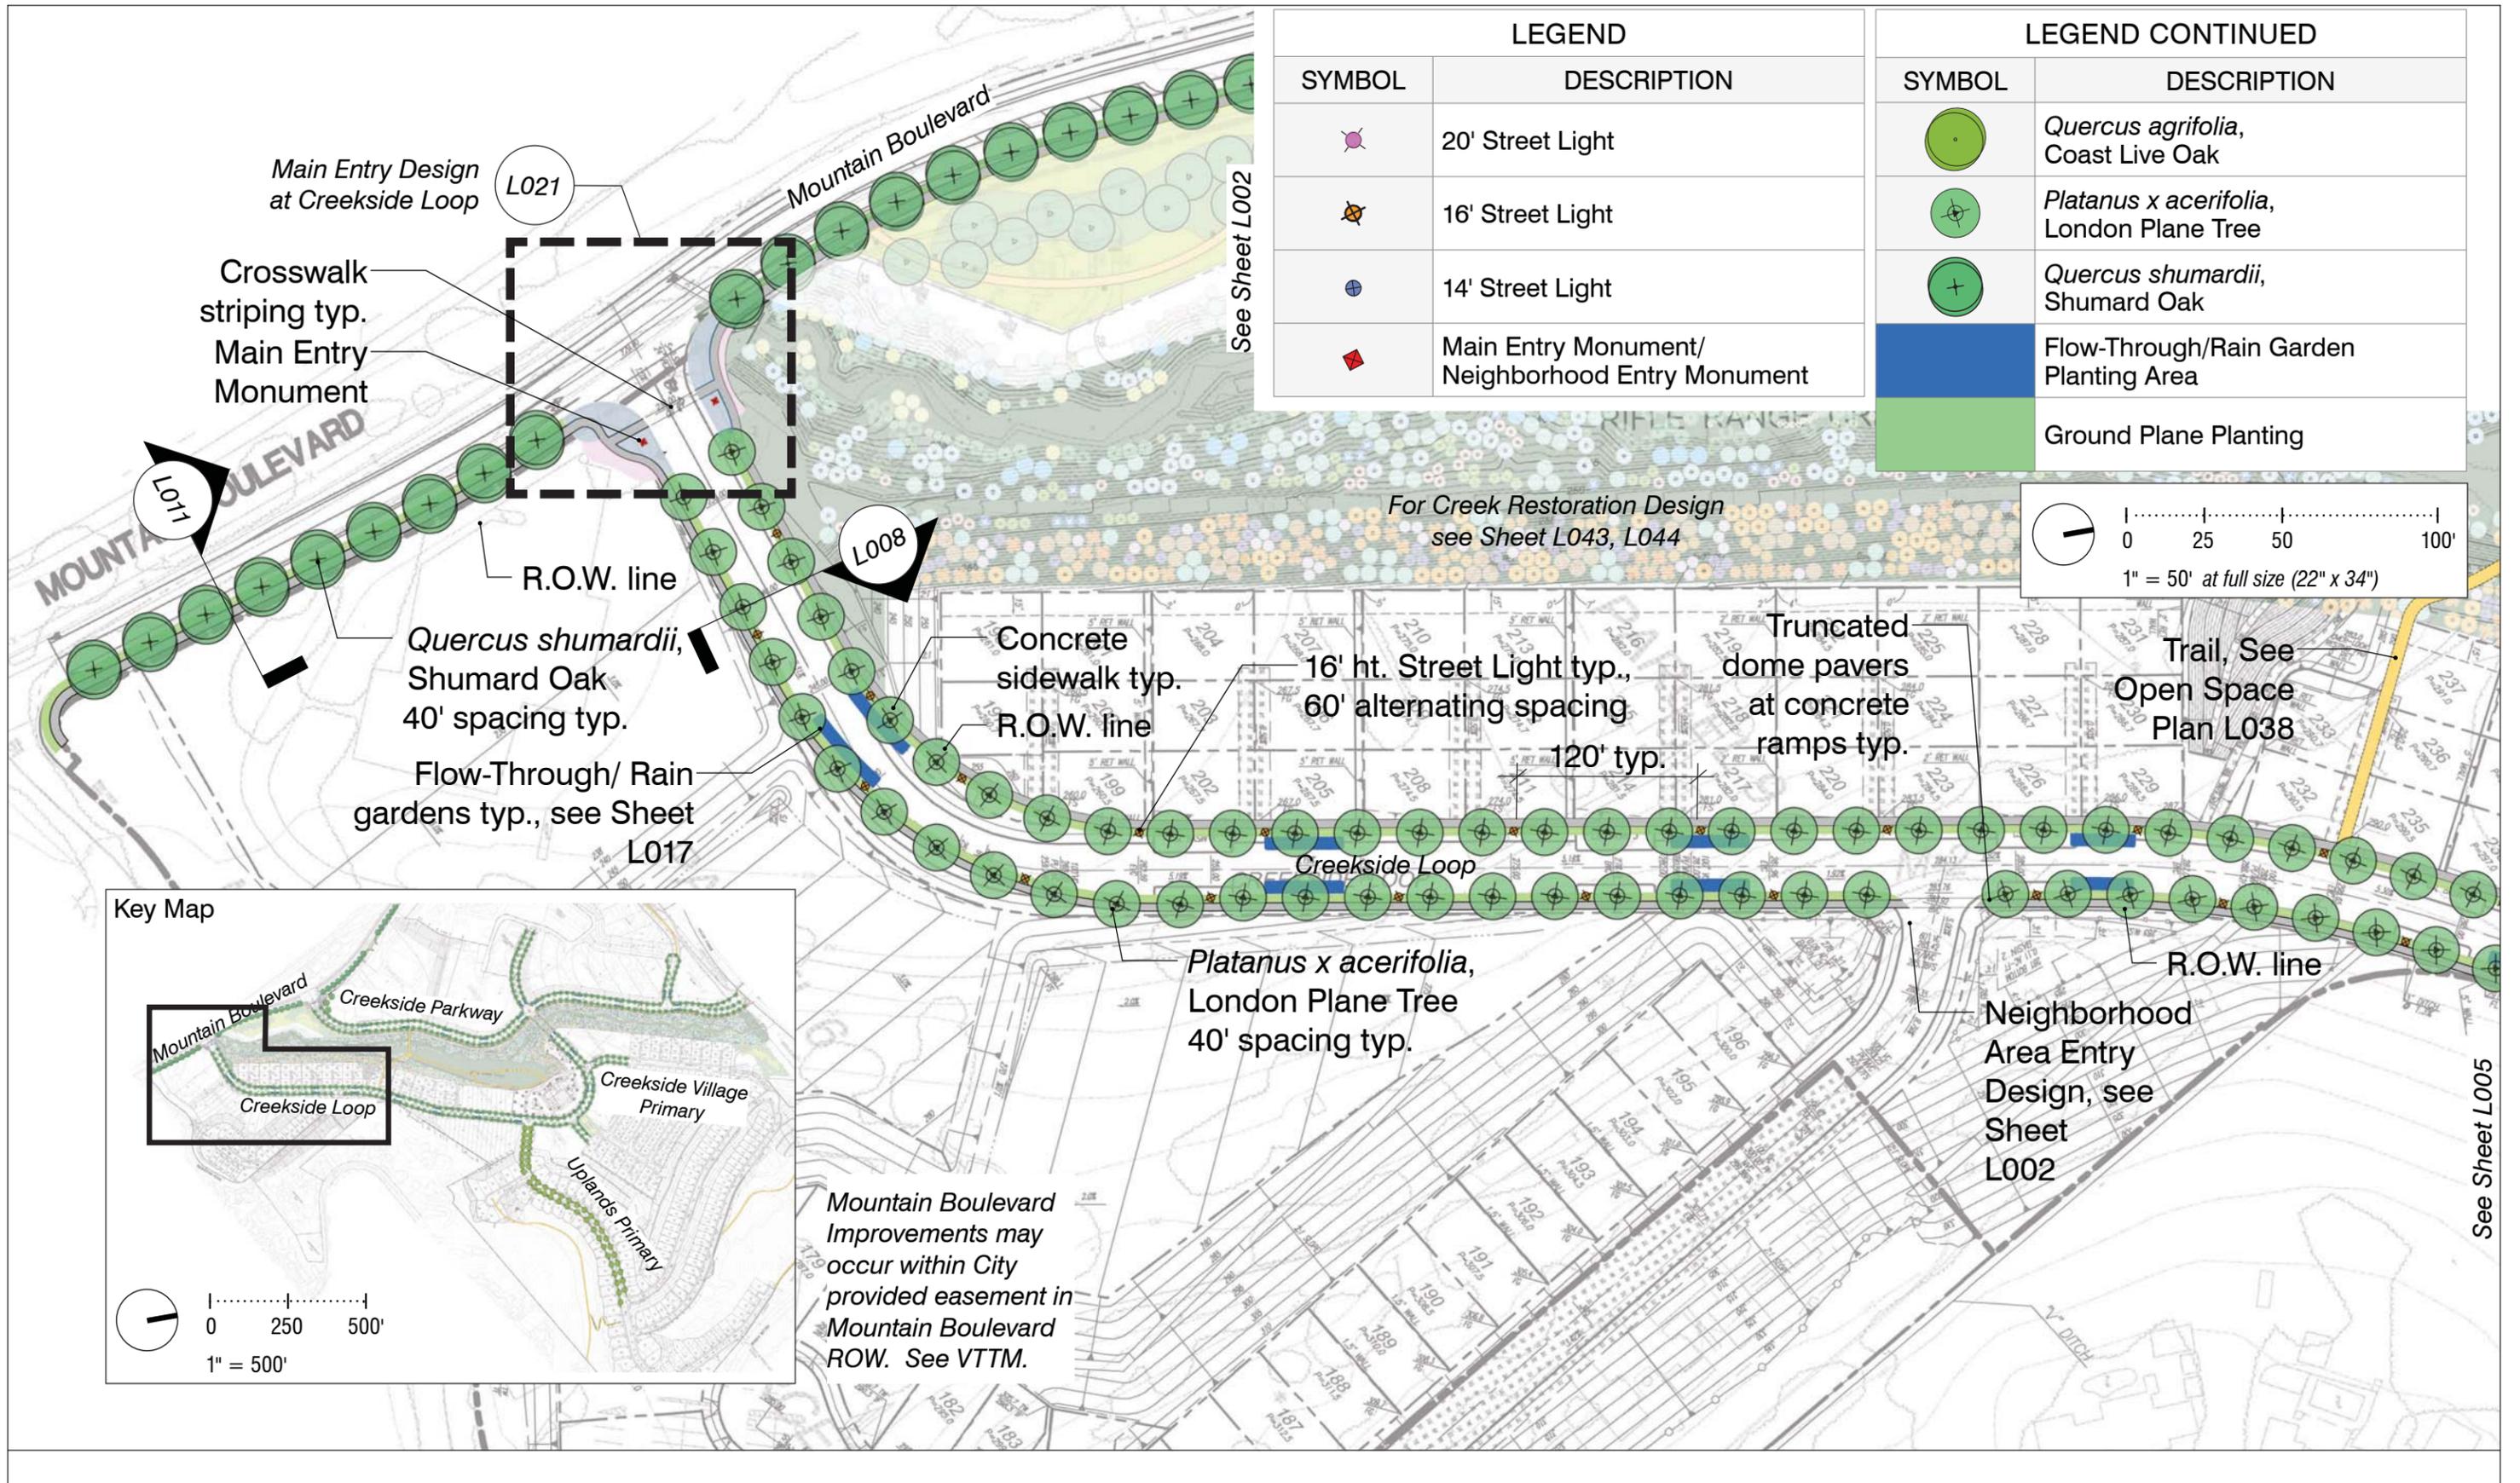


LEGEND	
SYMBOL	DESCRIPTION
	20' Street Light
	16' Street Light
	14' Street Light
	Main Entry Monument/ Neighborhood Entry Monument

LEGEND CONTINUED	
SYMBOL	DESCRIPTION
	<i>Quercus agrifolia</i> , Coast Live Oak
	<i>Platanus x acerifolia</i> , London Plane Tree
	<i>Quercus shumardii</i> , Shumard Oak
	Flow-Through/Rain Garden Planting Area
	Ground Plane Planting

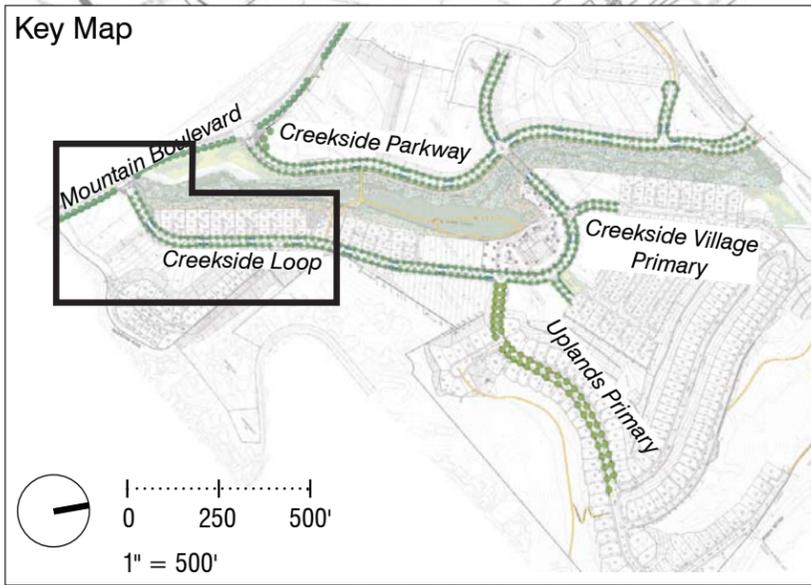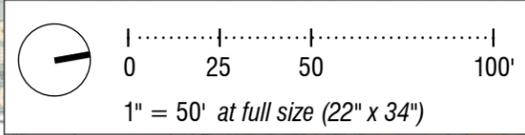


Mountain Boulevard Improvements may occur within City provided easement in Mountain Boulevard ROW. See VTTM.

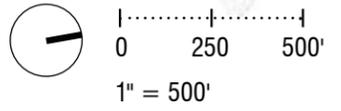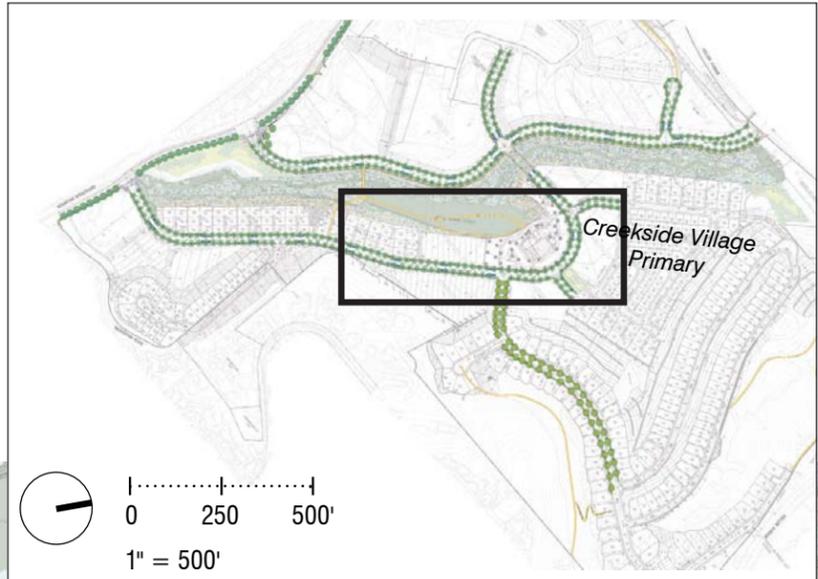

LEGEND	
SYMBOL	DESCRIPTION
	20' Street Light
	16' Street Light
	14' Street Light
	Main Entry Monument/ Neighborhood Entry Monument
	<i>Quercus agrifolia</i> , Coast Live Oak

LEGEND CONTINUED	
SYMBOL	DESCRIPTION
	<i>Platanus x acerifolia</i> , London Plane Tree
	<i>Quercus shumardii</i> , Shumard Oak
	Flow-Through/Rain Garden Planting Area
	Ground Plane Planting

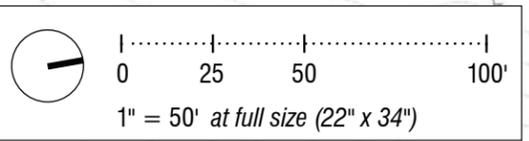

See Sheet L004



L008

L022

6007


See Sheet L006


Key Map

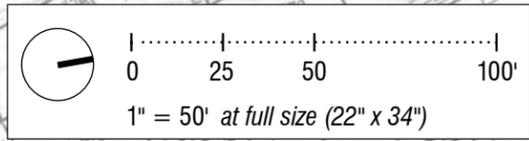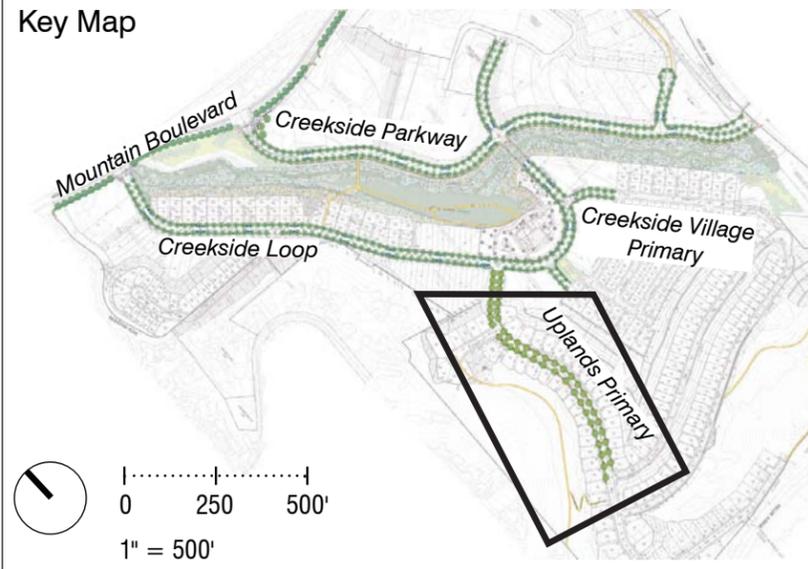


LEGEND	
SYMBOL	DESCRIPTION
	20' Street Light
	16' Street Light
	14' Street Light
	Main Entry Monument/ Neighborhood Entry Monument

LEGEND CONTINUED	
SYMBOL	DESCRIPTION
	<i>Quercus agrifolia</i> , Coast Live Oak
	<i>Platanus x acerifolia</i> , London Plane Tree
	<i>Quercus shumardii</i> , Shumard Oak
	Flow-Through/Rain Garden Planting Area
	Ground Plane Planting

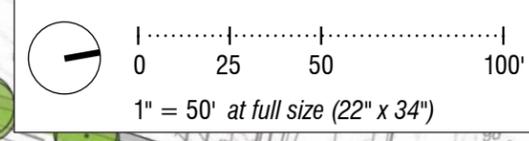

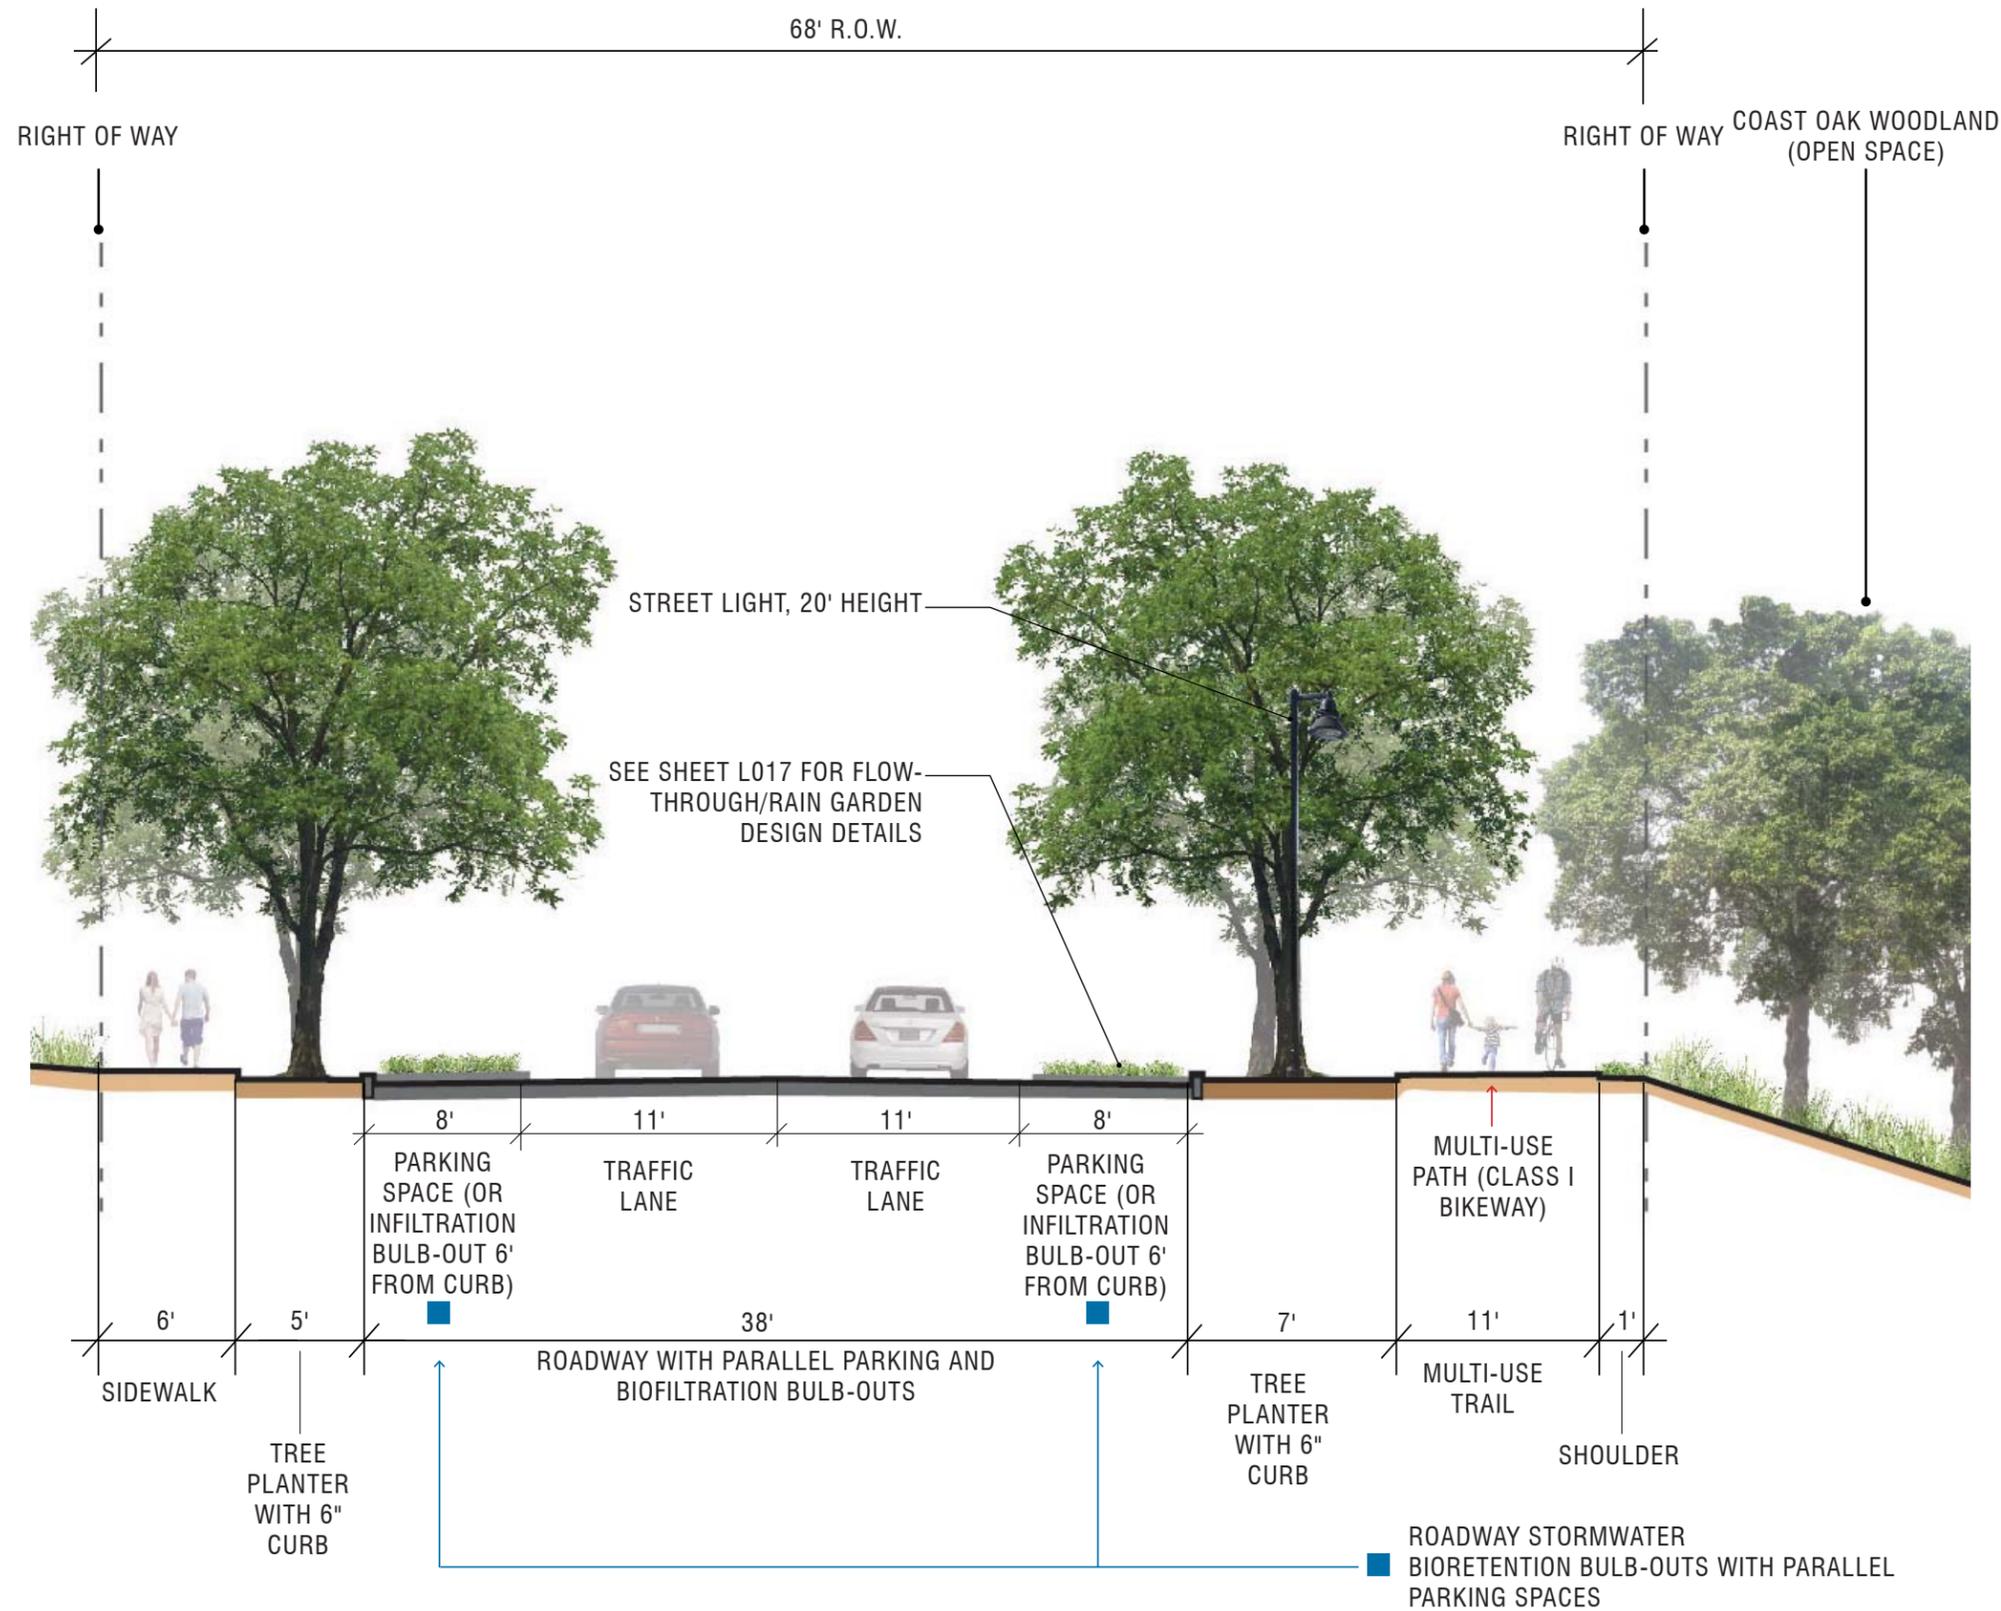


*SECTION NOT TO SCALE

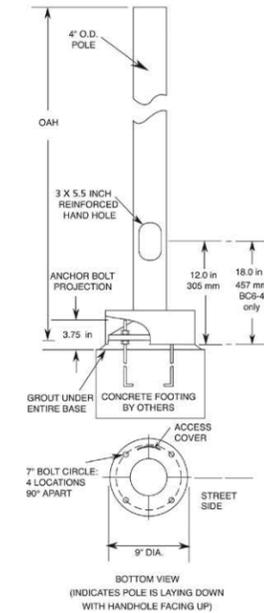



City Standard Lighting

'Universe' Luminaire and Pole, 20'


Manufacturer: Architectural Area Lighting

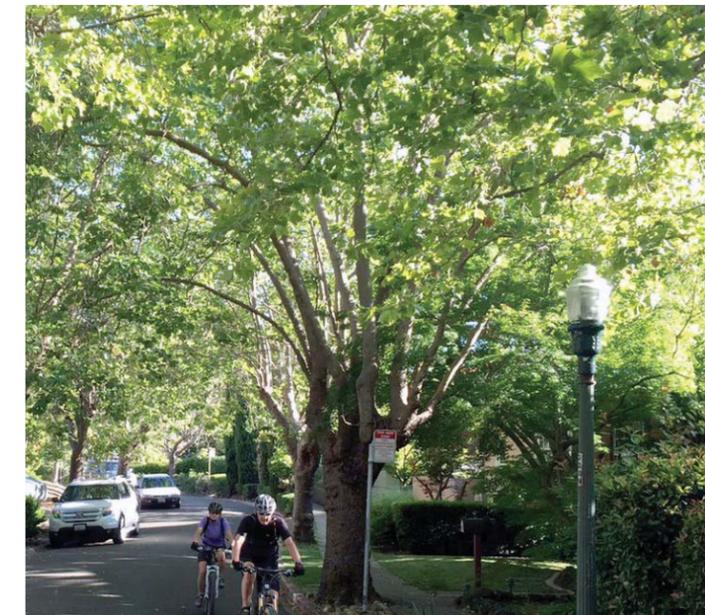



Street Tree:
Platanus x acerifolia, London Plane Tree

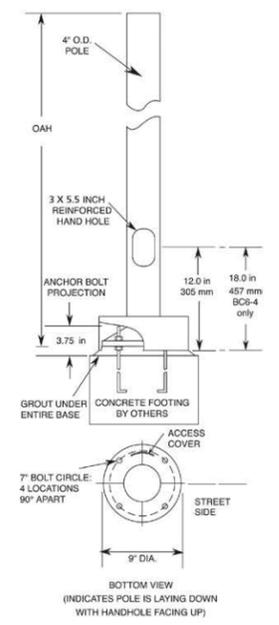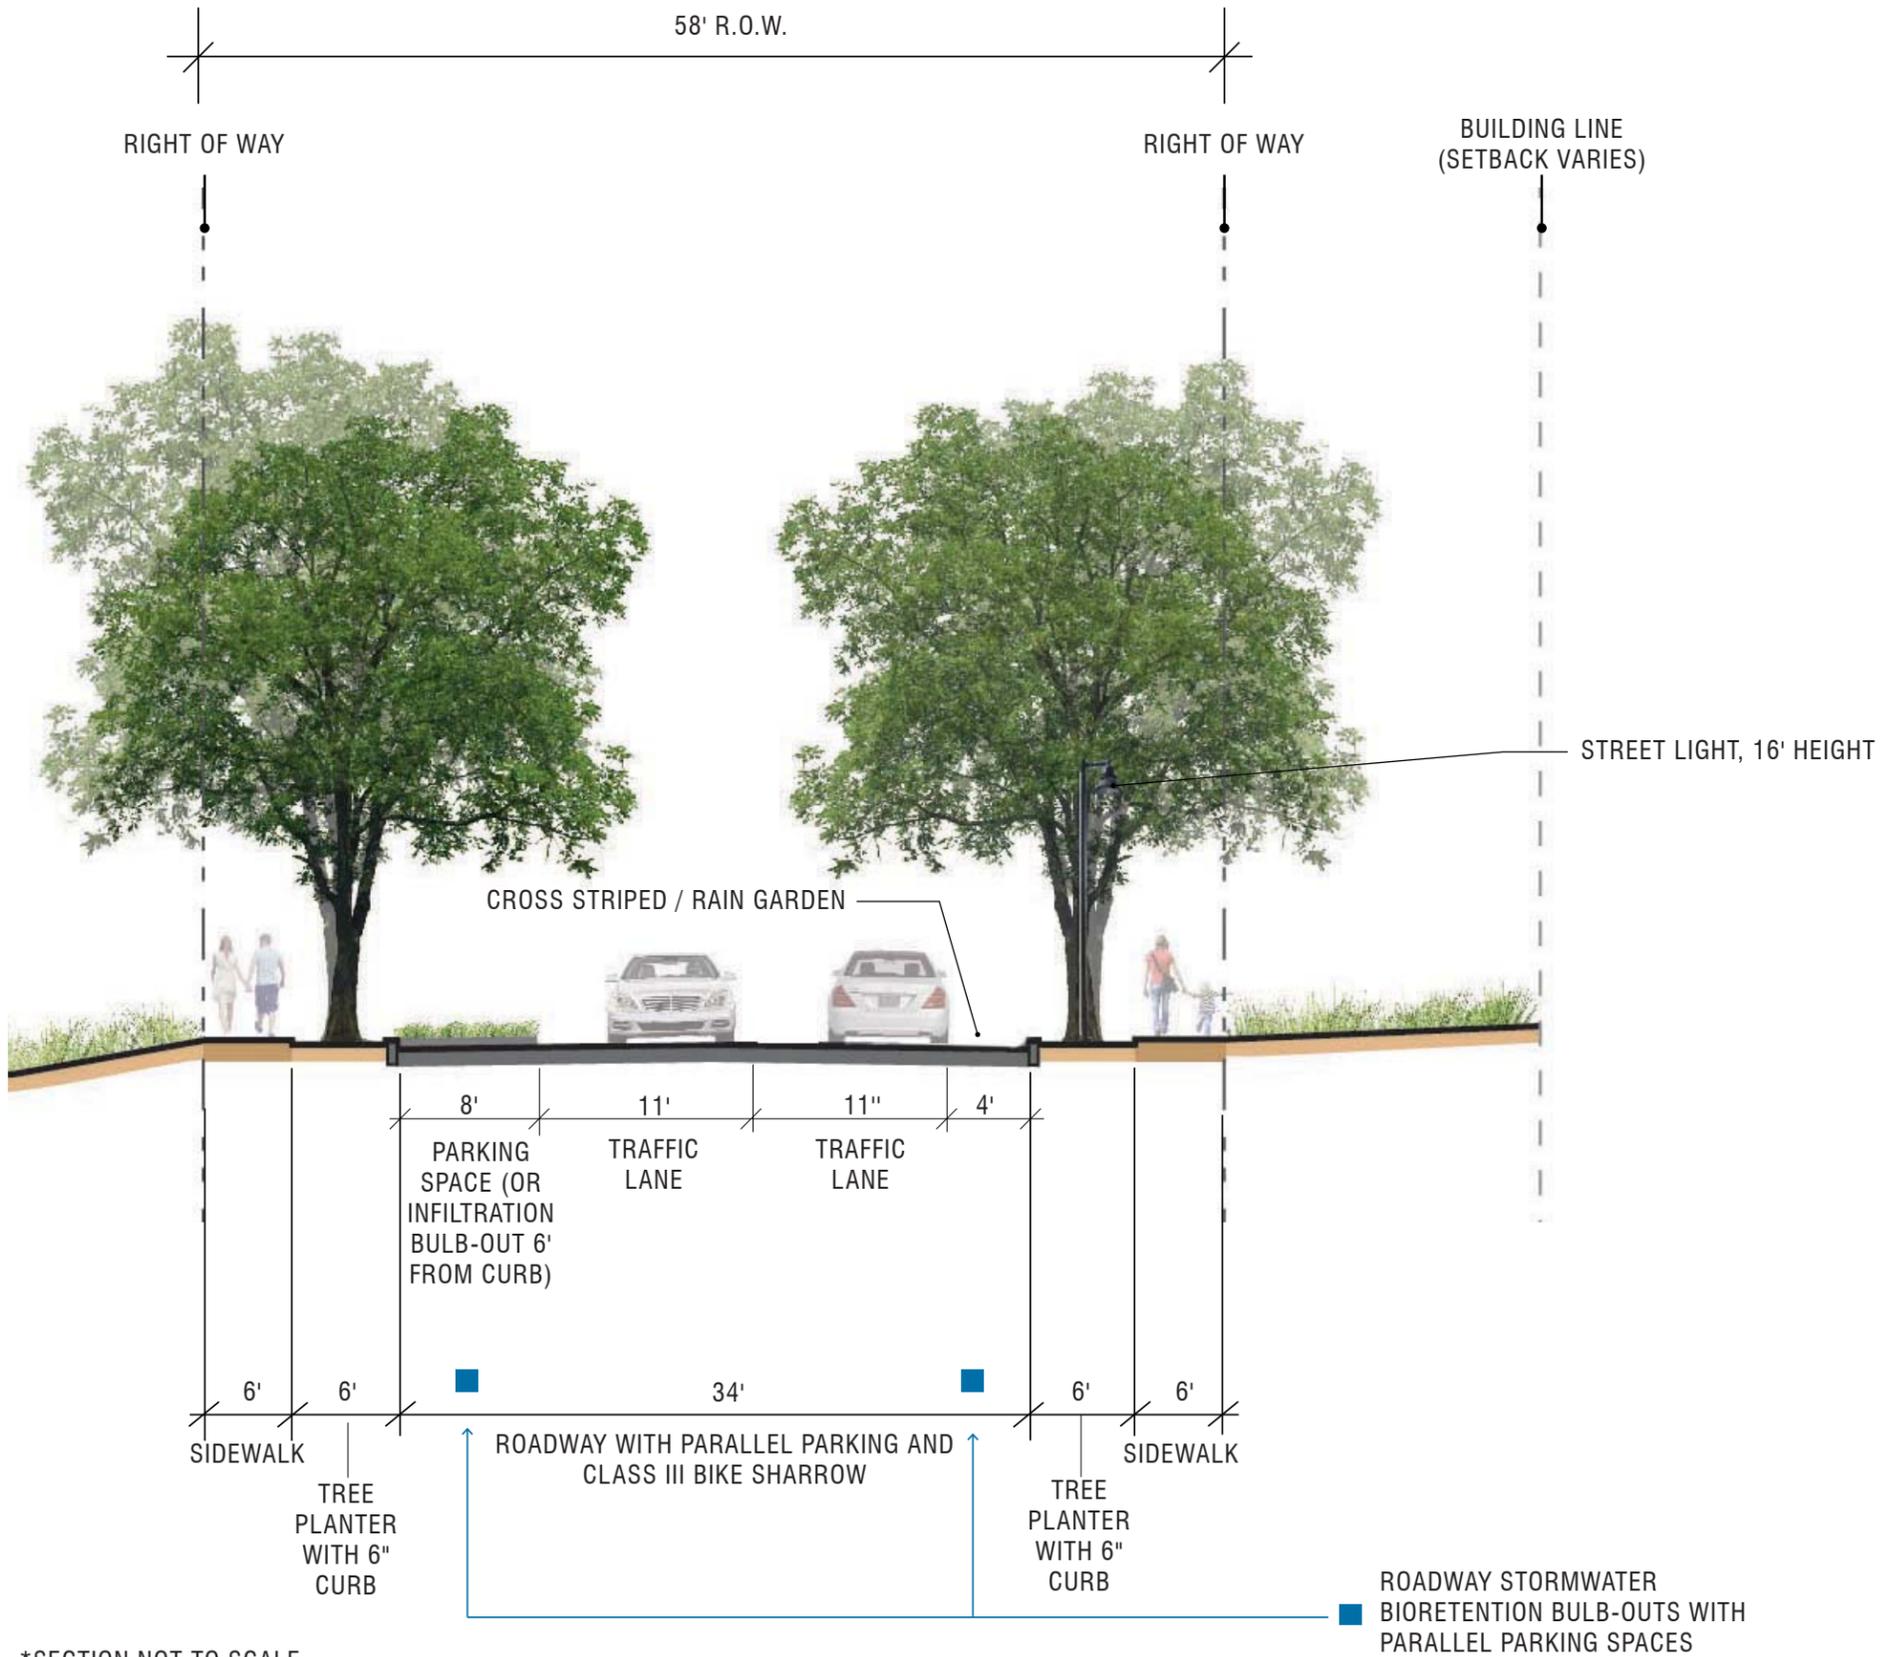


City Standard Lighting
 'Universe' Luminaire and Pole, 16' (14' at bridge)
 Manufacturer: Architectural Area Lighting

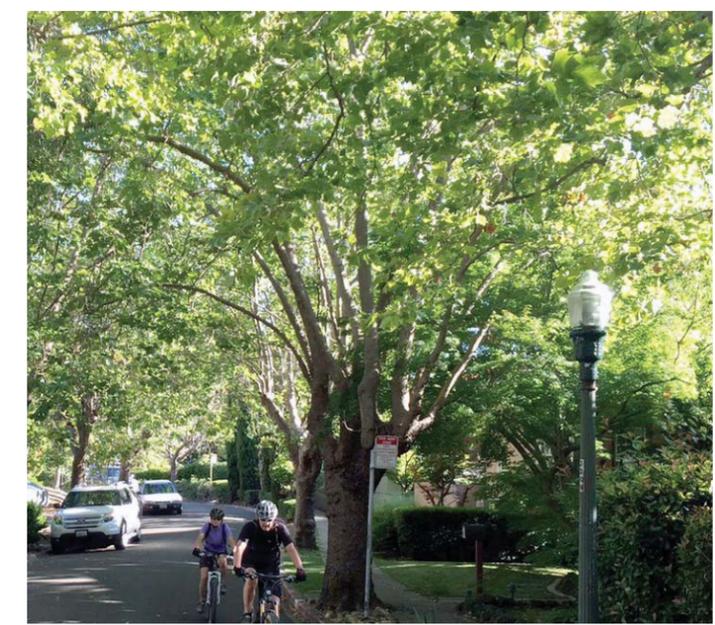

Street Tree:
Platanus x acerifolia, London Plane Tree

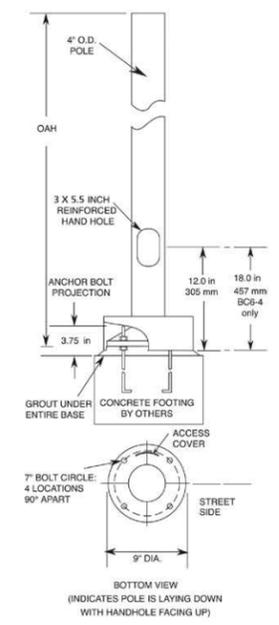
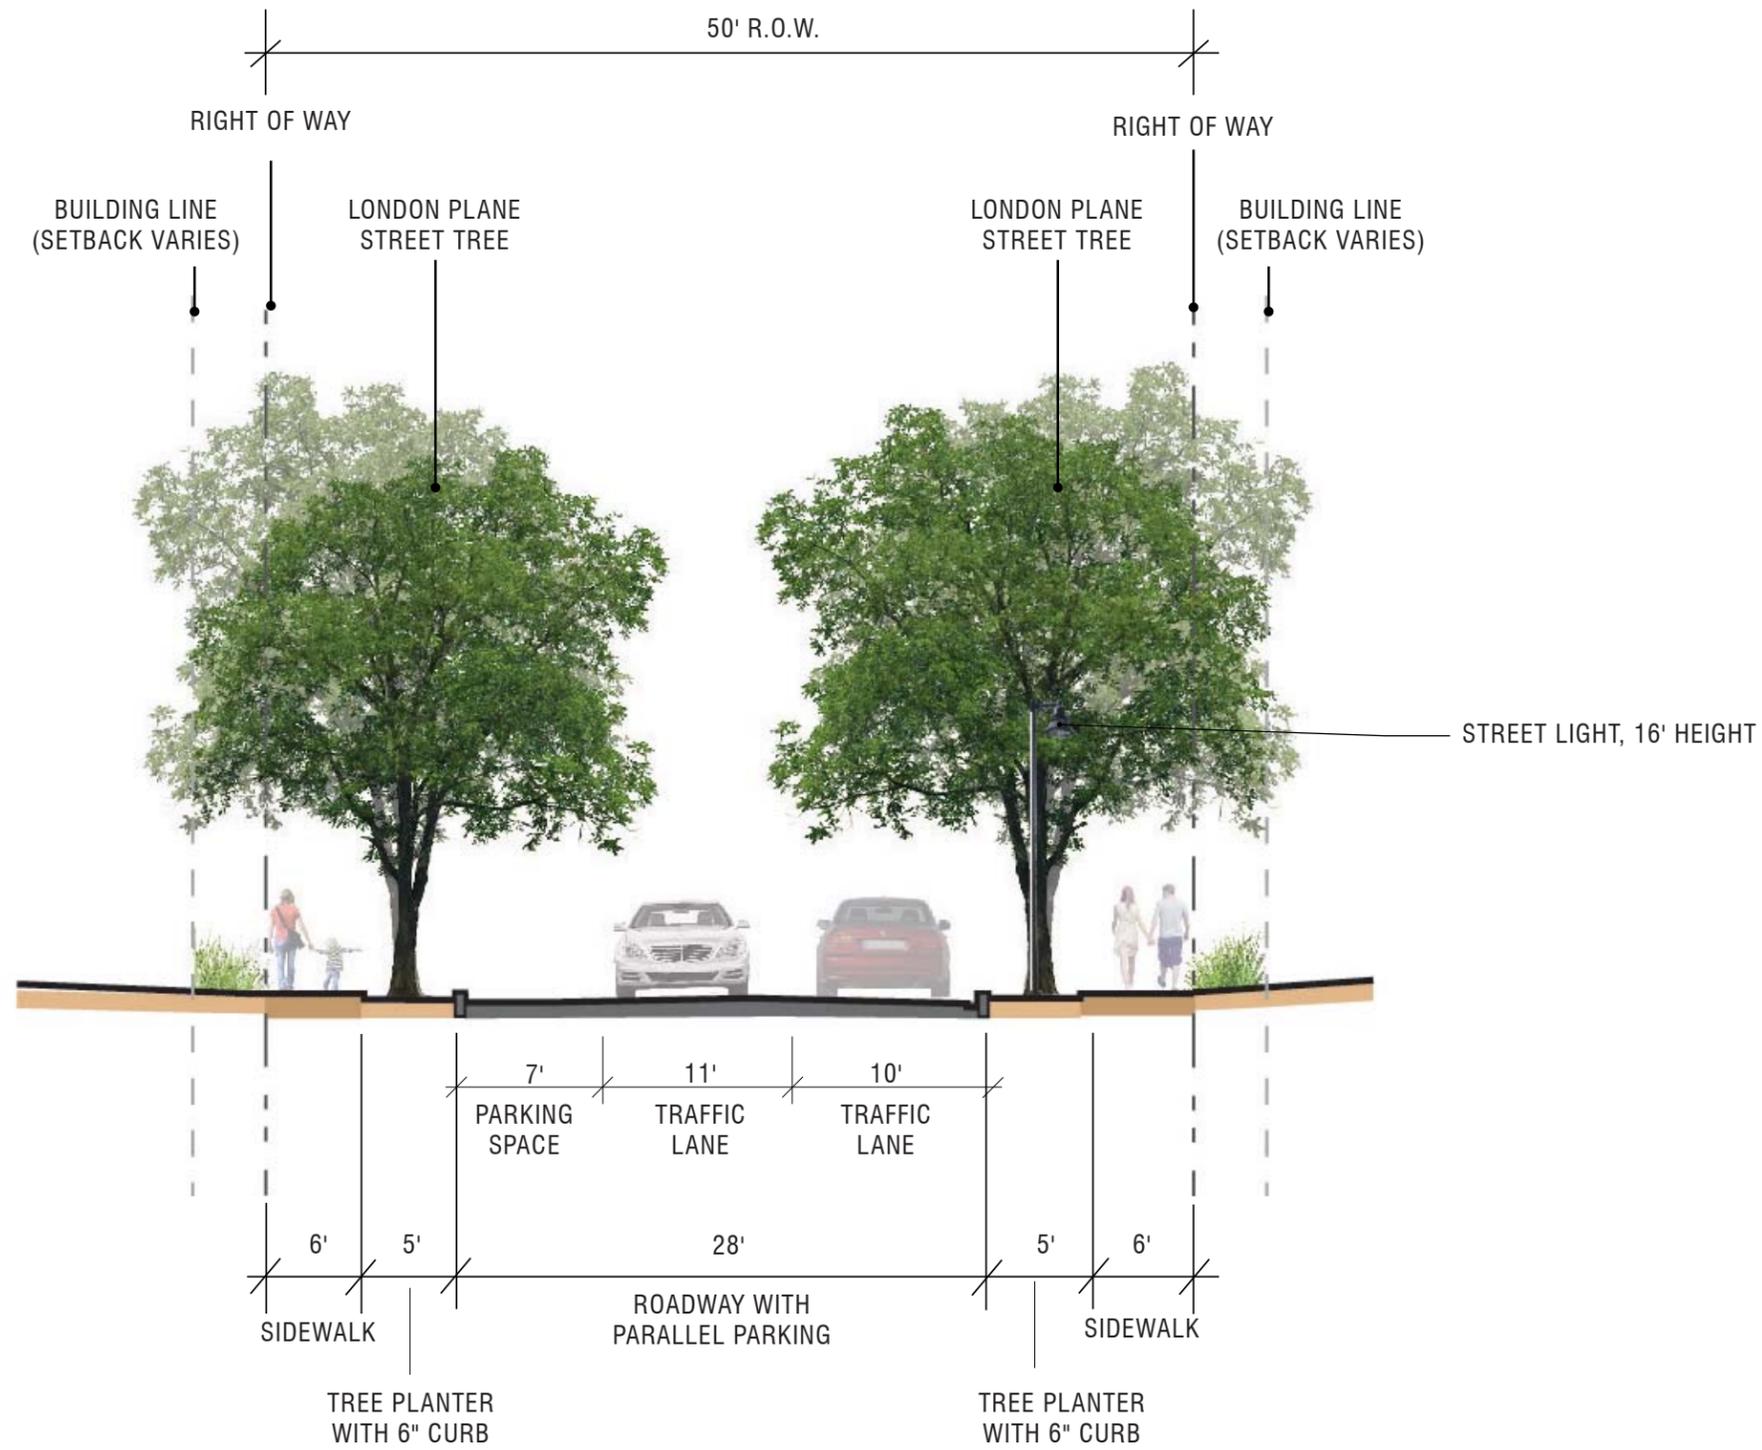


City Standard Lighting
 'Universe' Luminaire and Pole, 16'
 Manufacturer: Architectural Area Lighting

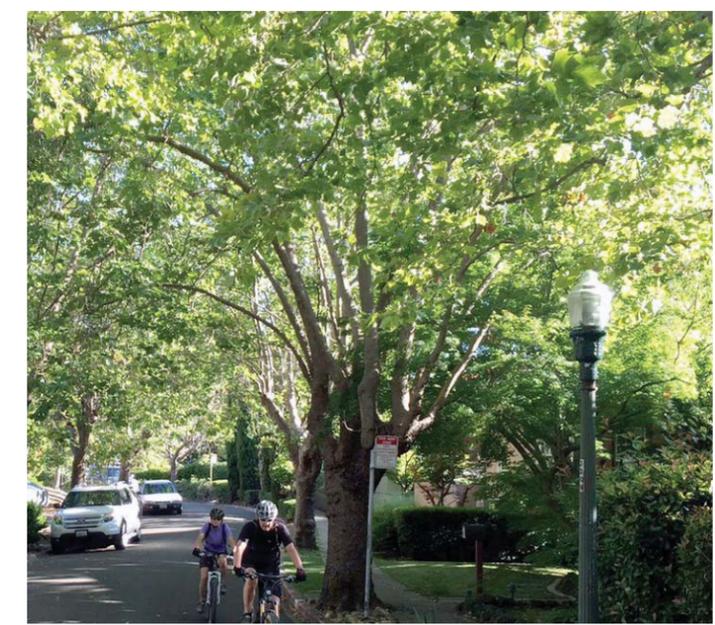

Street Tree:
Platanus x acerifolia, London Plane Tree

*SECTION NOT TO SCALE

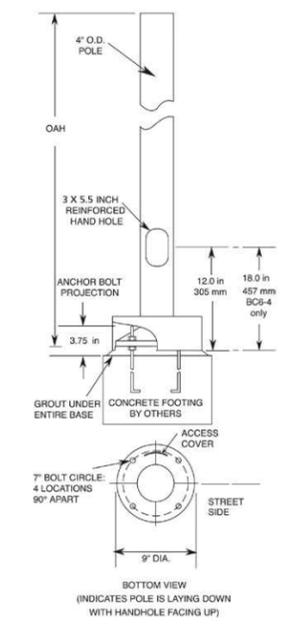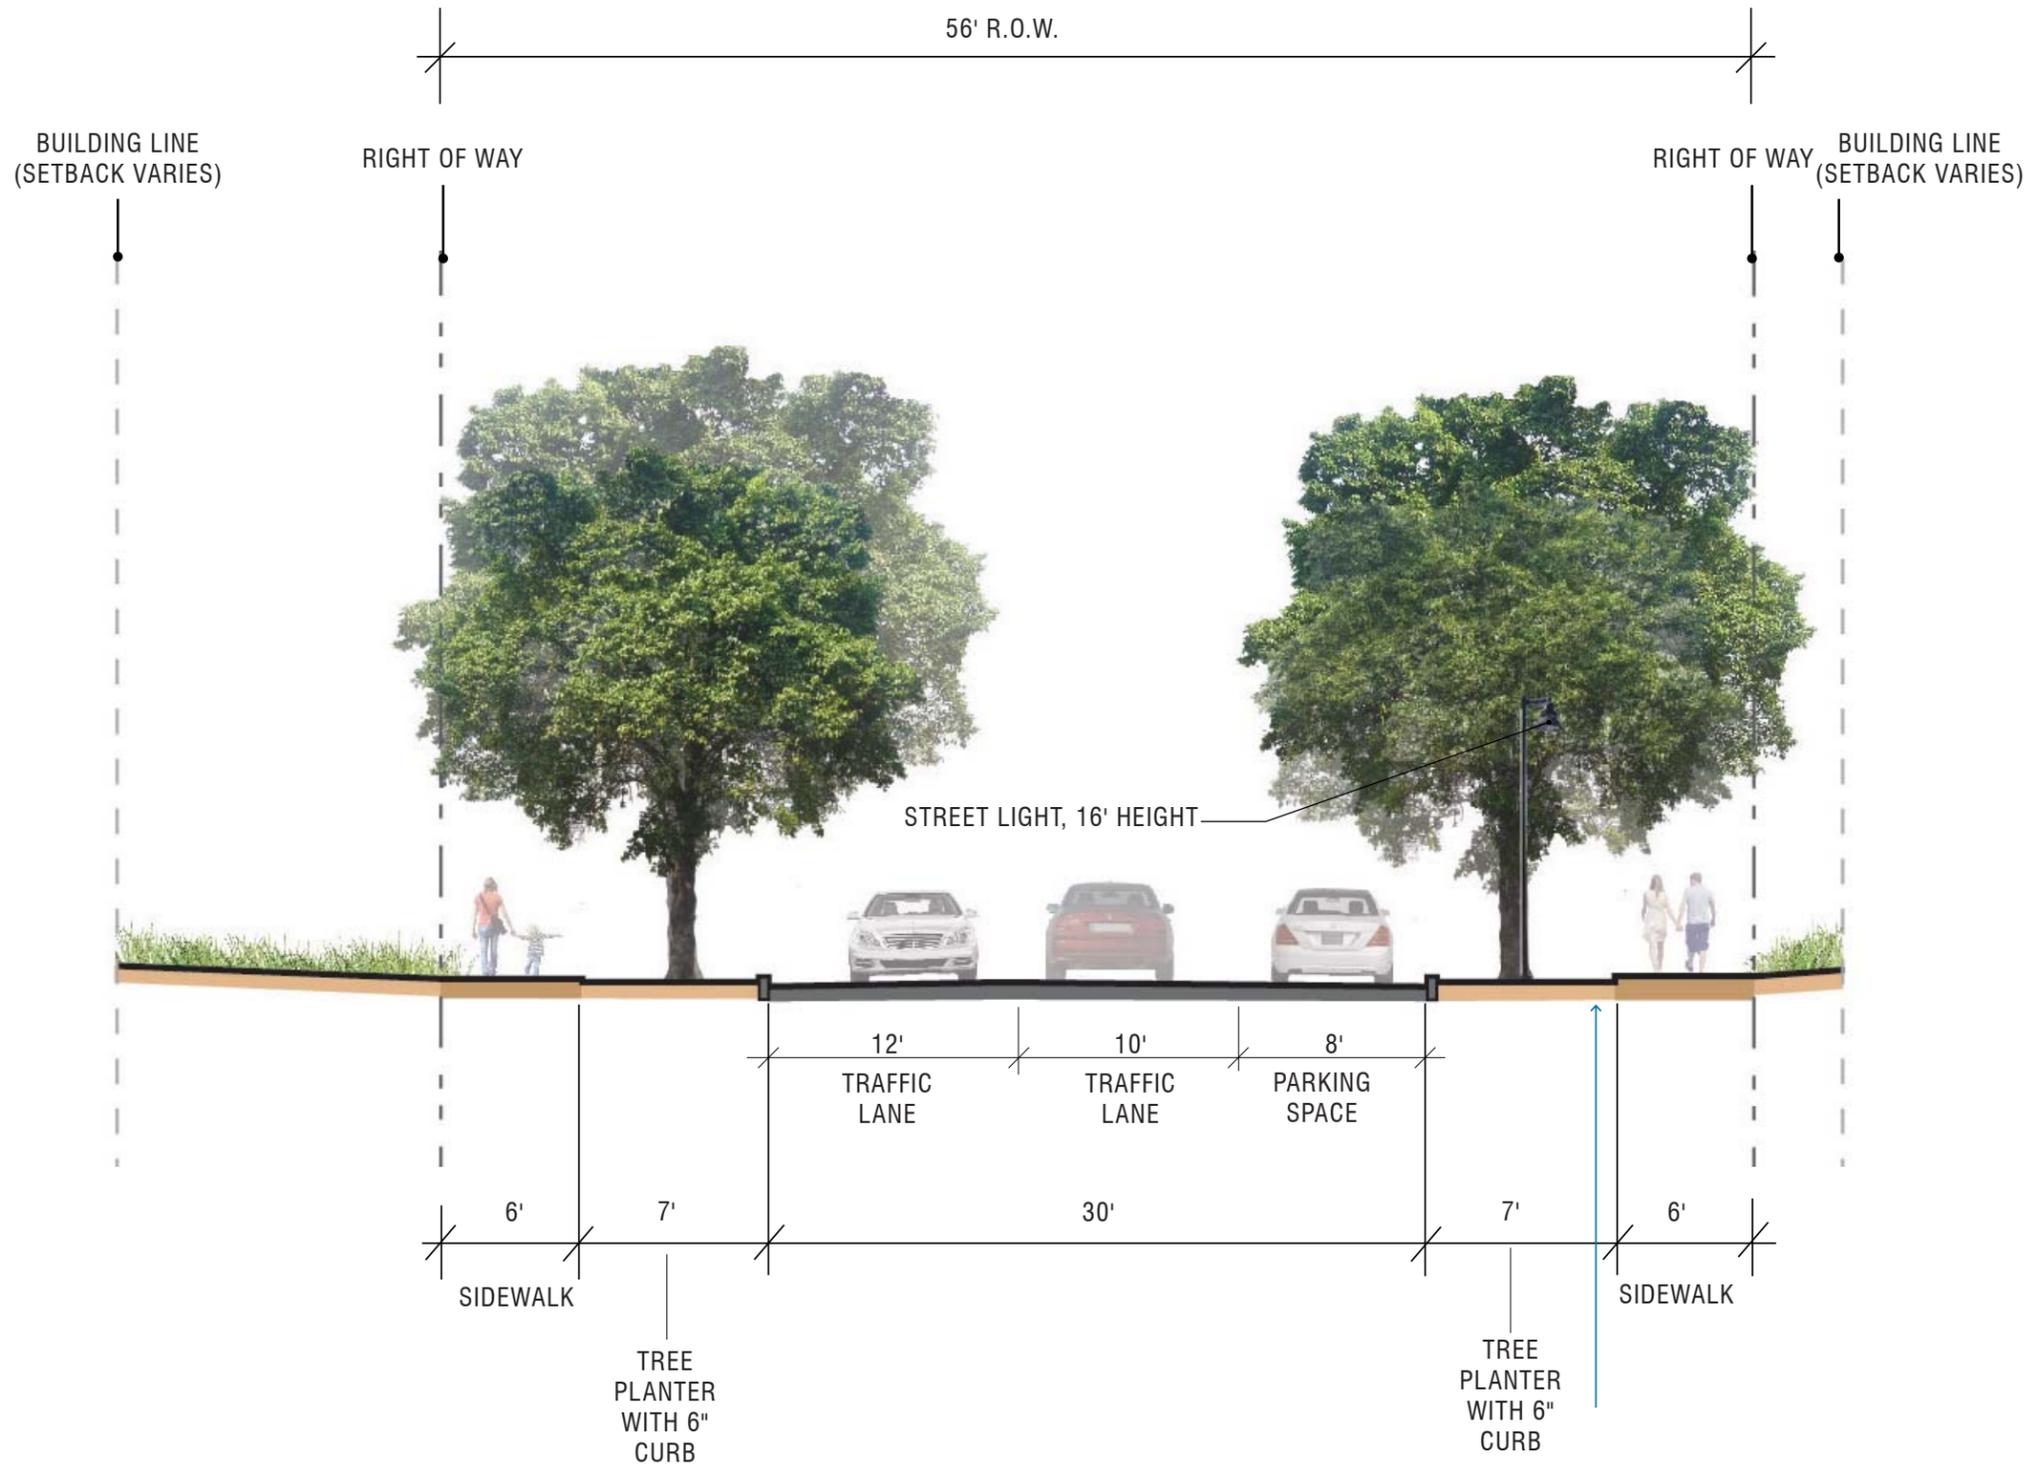


City Standard Lighting
 'Universe' Luminaire and Pole, 16'
 Manufacturer: Architectural Area Lighting



Street Tree:
Quercus agrifolia, Coast Live Oak

*SECTION NOT TO SCALE

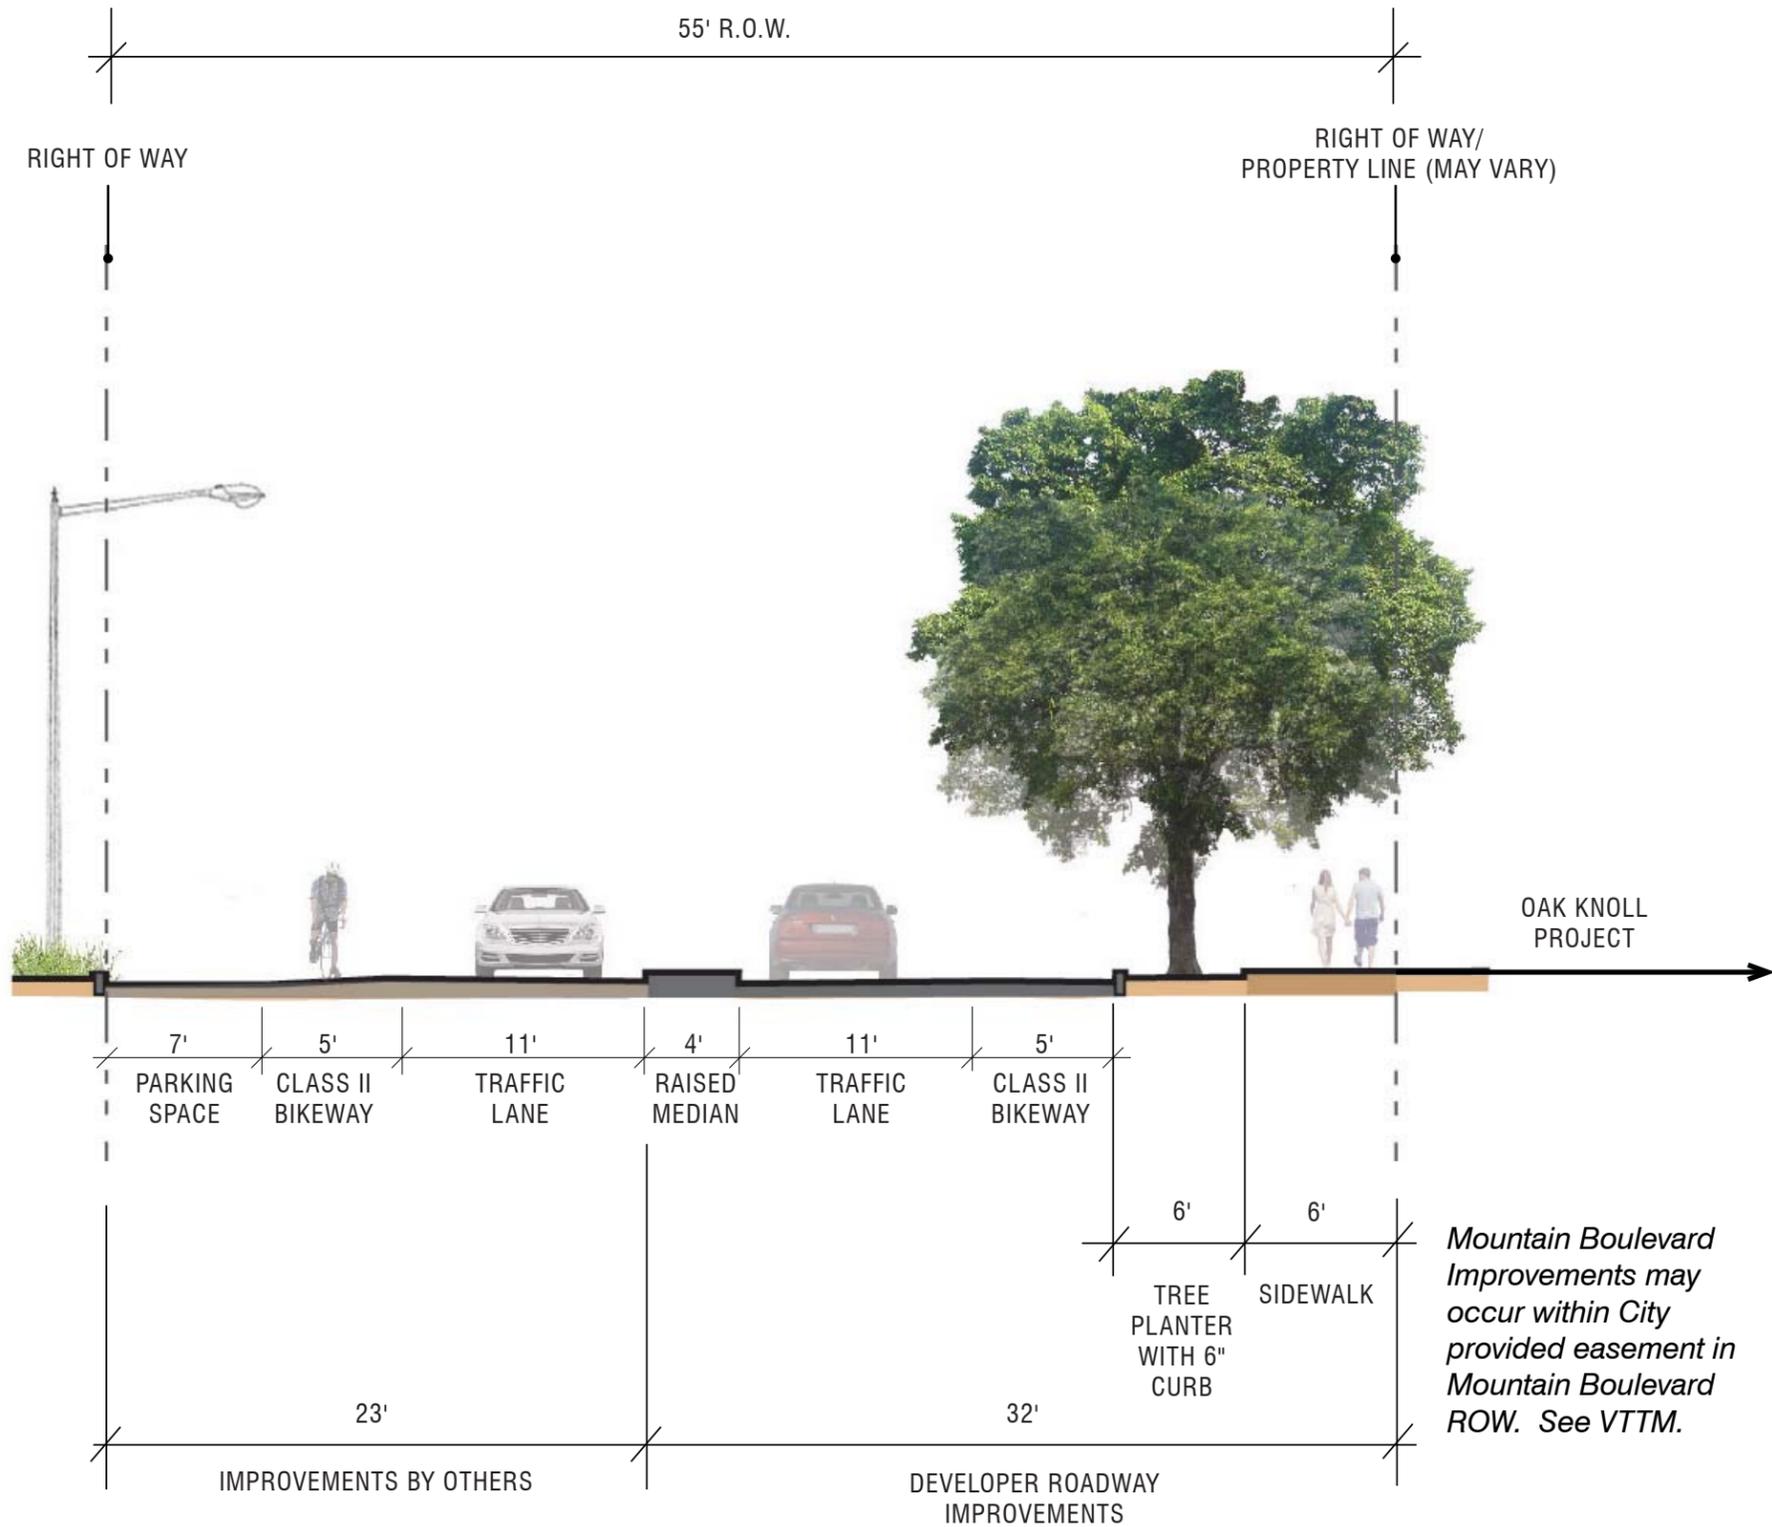

Existing Cobra Head Street Lighting to remain on west side; east side entries only



Street Tree: *Quercus shumardii*, Shumard Oak

Mountain Boulevard Improvements may occur within City provided easement in Mountain Boulevard ROW. See VTTM.

*SECTION NOT TO SCALE


CREEKSIDE LOOP BRIDGE

Platanus x acerifolia
London Plane Tree, typ.

Stone clad pier and abutment

Painted steel truss and railing

City Standard lighting,
'Universe' Luminaire and Pole, 14'
height. See Sheet L008.

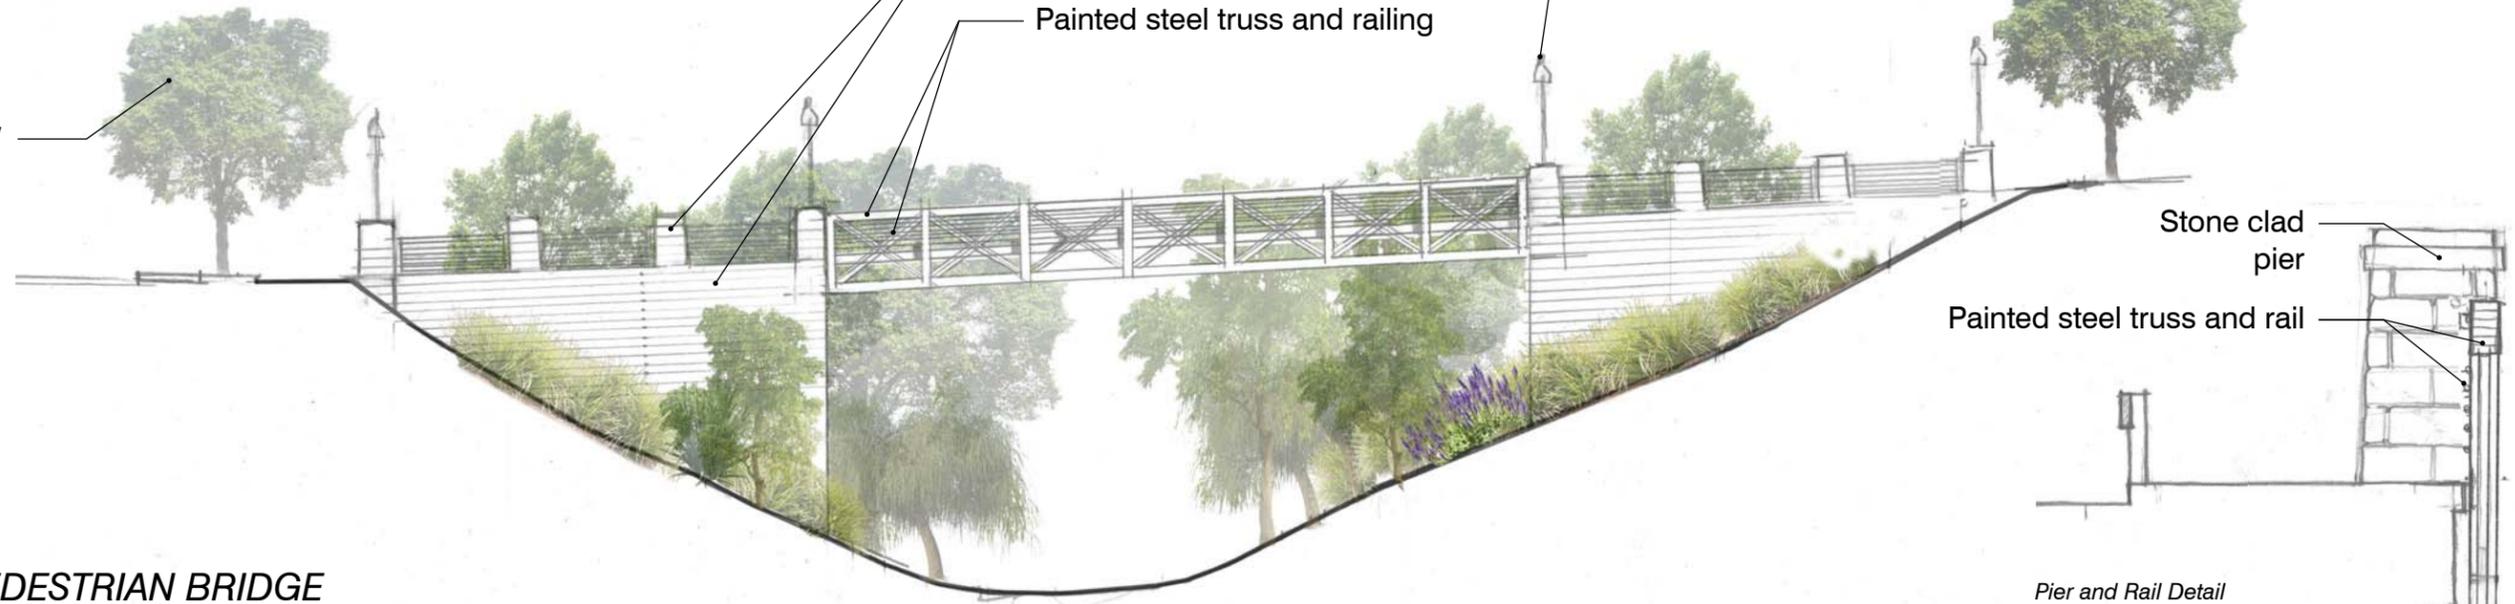

Stone clad pier


Painted steel truss and rail

Pier and Rail Detail


PEDESTRIAN BRIDGE

Stone clad abutment


Painted steel truss and railing

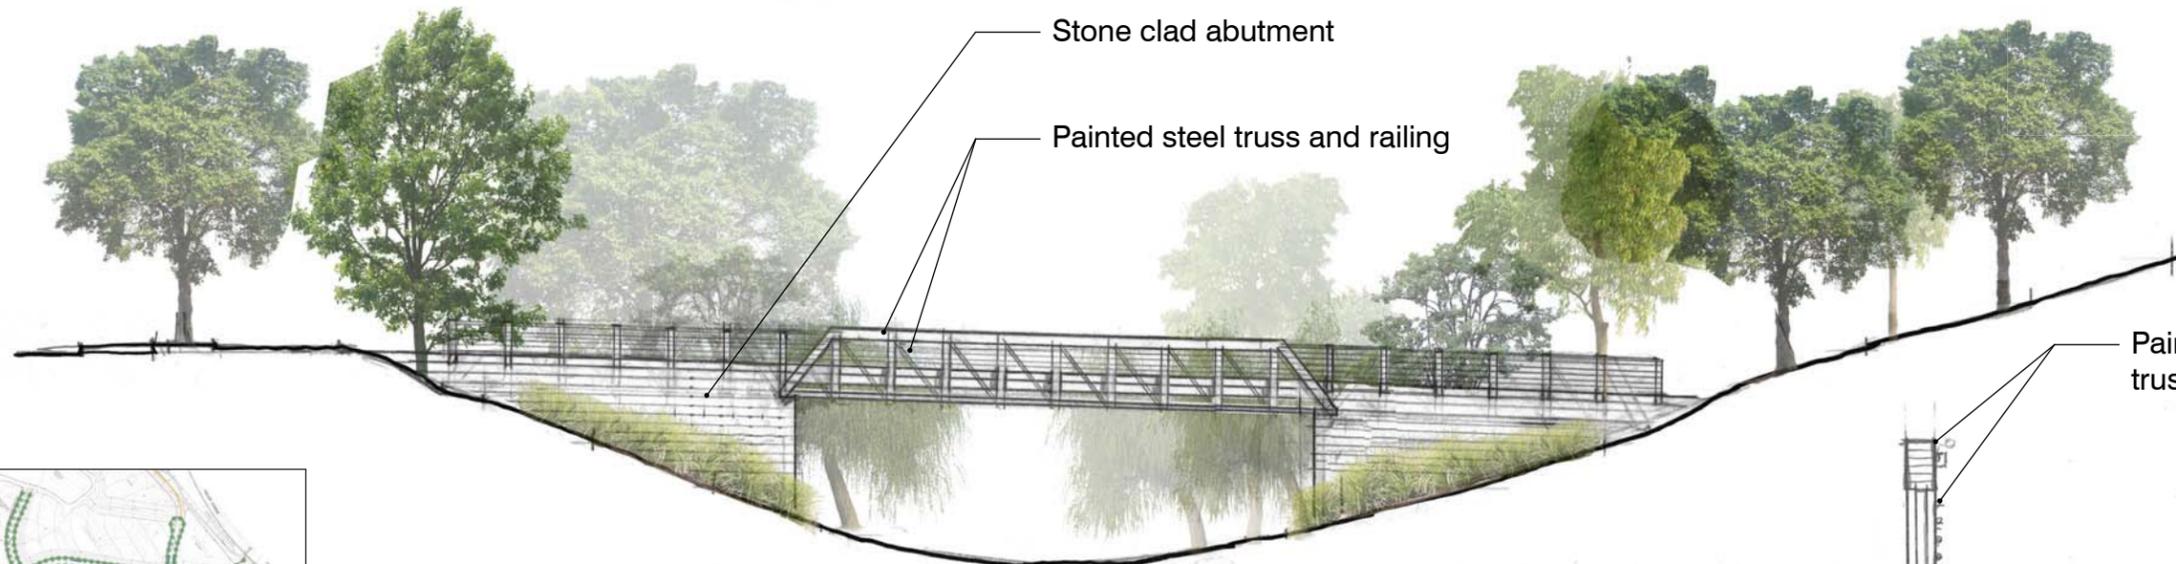

Painted steel truss and railing

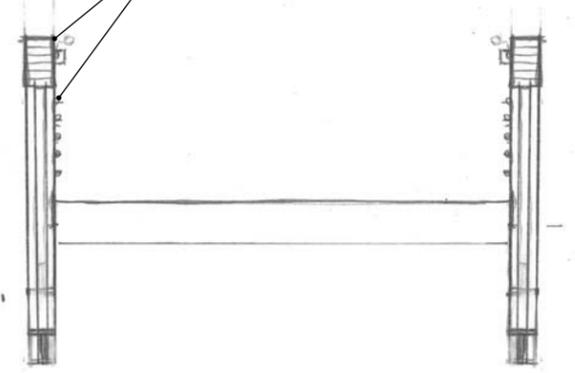

Truss and Rail Detail

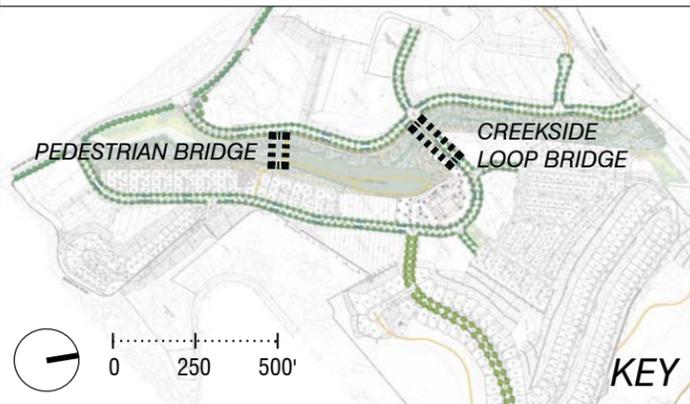

0 10 20 30 40 50 60 80'

1" = 10' at full size (22" x 34")







Detectable tactile warning, surface-applied system. Dark gray for use at crosswalk ramps.



Continental crosswalk striping at intersections, per Caltrans Standards



Pavestone 'Anchor Diamond Pro' retaining walls. Straight face style, Sandstone Blend color with vine plantings. Site walls shown on VTTM Sheets C.5.0 - C5.5.



Lamp black concrete sidewalks, per City of Oakland Standards



Native Mow-Free Sod Mix

Sod / Seed Mix for Planting Strip between Curb and Sidewalk

NATIVE MOW-FREE SOD MIX		
BOTANICAL NAME	COMMON NAME	WATER USE (WUCOLS)
<i>Festuca idahoensis</i>	Idaho Fescue	Very Low
<i>Festuca rubra</i>	Molate Fescue	Low
<i>Western Mokolumne Fescue</i>	Festuca Occidentalis	Not rated

SEED MIX ALTERNATE			
BOTANICAL NAME	COMMON NAME	BULK #'S/ACRE	MIN % PLS (PURE LIVE SEED)
<i>Argostis pallens</i>	California Bentgrass	15.00	80
<i>Festuca rubra</i> 'Molate'	Molate Native Red Fescue	60.00	85

MIN % PLS (PURE LIVE SEED) = Seed Purity x Germination Rate




Typical Flow-through Planter / Rain Garden Concept Image

NOTES:


1. STENCIL "NO DUMPING, FLOWS TO BAY" LOGO IN BLUE COLOR ON A WHITE BACKGROUND, ADJACENT TO STORM DRAIN INLET.
2. BIOTREATMENT SOIL MIX: BIOTREATMENT SOIL MIX SHALL CONFORM TO THE SPECIFICATIONS PROVIDED IN ATTACHMENT L OF THE MUNICIPAL REGIONAL STORMWATER PERMIT
 - A. ACHIEVE A LONG-TERM, IN-PLACE INFILTRATION RATE OF AT LEAST 5 INCHES PER HOUR.
 - B. SUPPORT VIGOROUS PLANT GROWTH.
 - C. CONSIST OF THE FOLLOWING MIXTURE OF FINE SAND AND COMPOST, MEASURED ON A VOLUME BASIS:
 - 60%-70% SAND
 - 30%-40% COMPOST
3. COMPACTION OF THE UNDERLYING SOILS BELOW THE BIORETENTION AREA SHOULD BE AVOIDED.
4. PLANTING FOR BIORETENTION AREAS SHALL BE DROUGHT TOLERANT PLANTS AND CONFORM TO THE PLANT LIST PROVIDED IN APPENDIX D OF SANTA CLARA VALLEY URBAN RUNOFF POLLUTION PREVENTION PROGRAM'S C.3 HANDBOOK.

**Flow-through /
Raingarden Planter**

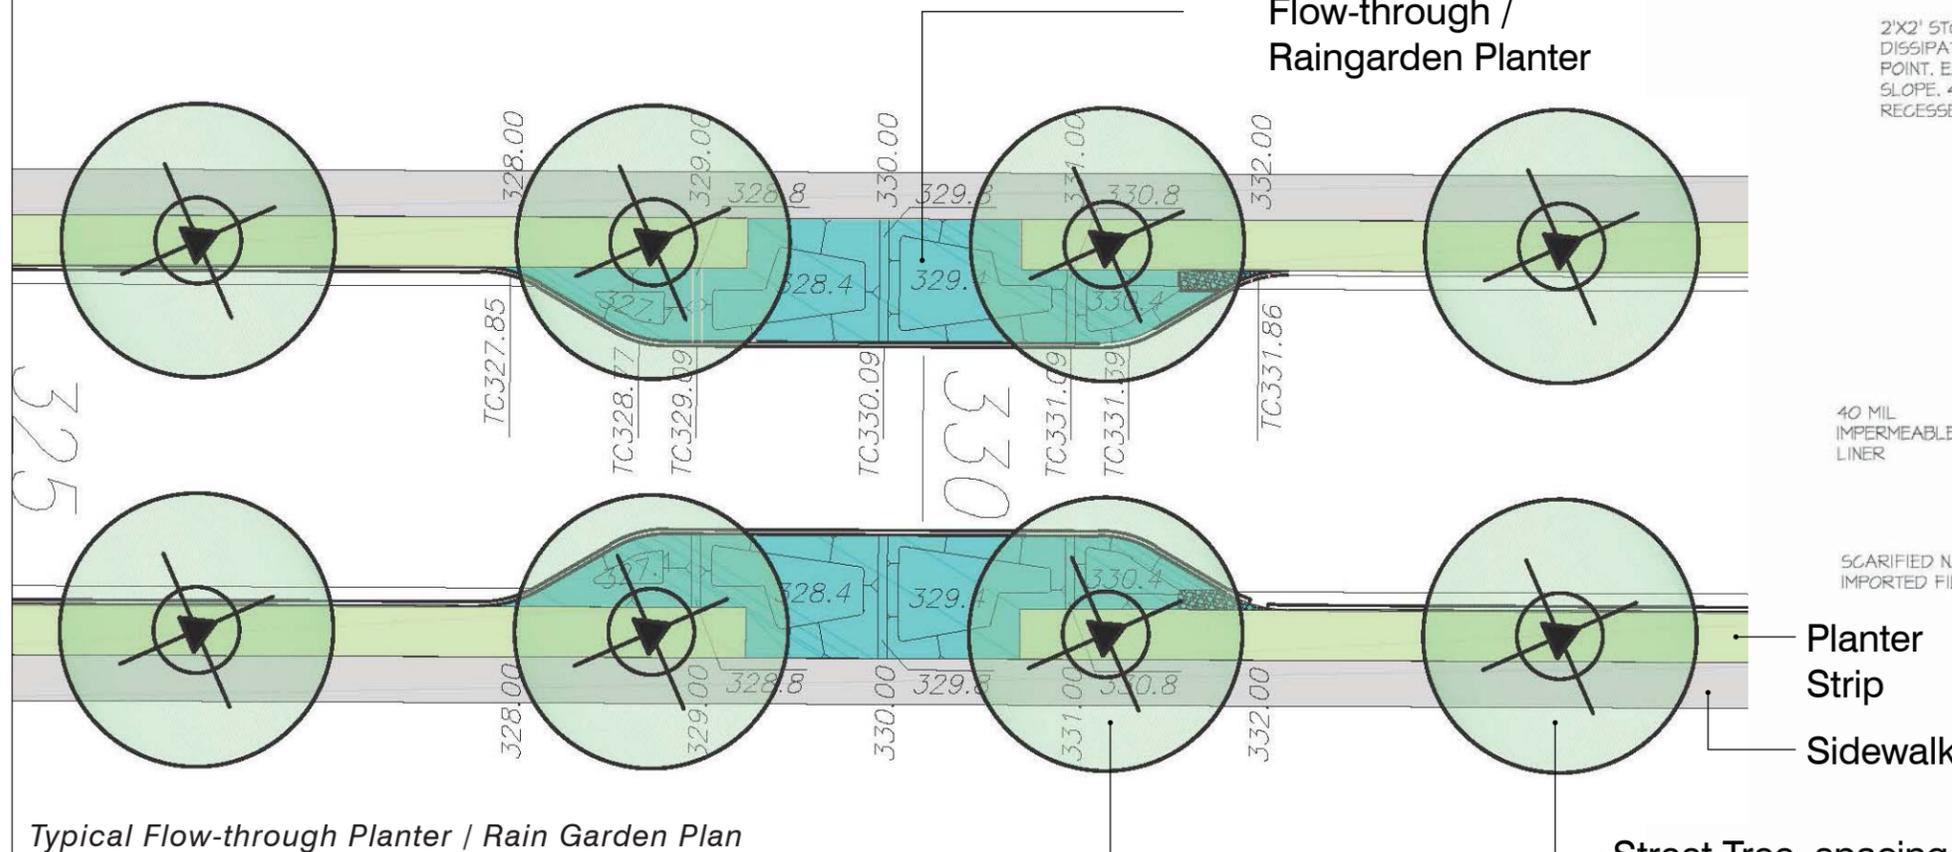

Typical Flow-through Planter / Rain Garden Plan
(at Creekside Parkway)

0 20 40'
1" = 20' at full size (22" x 34")

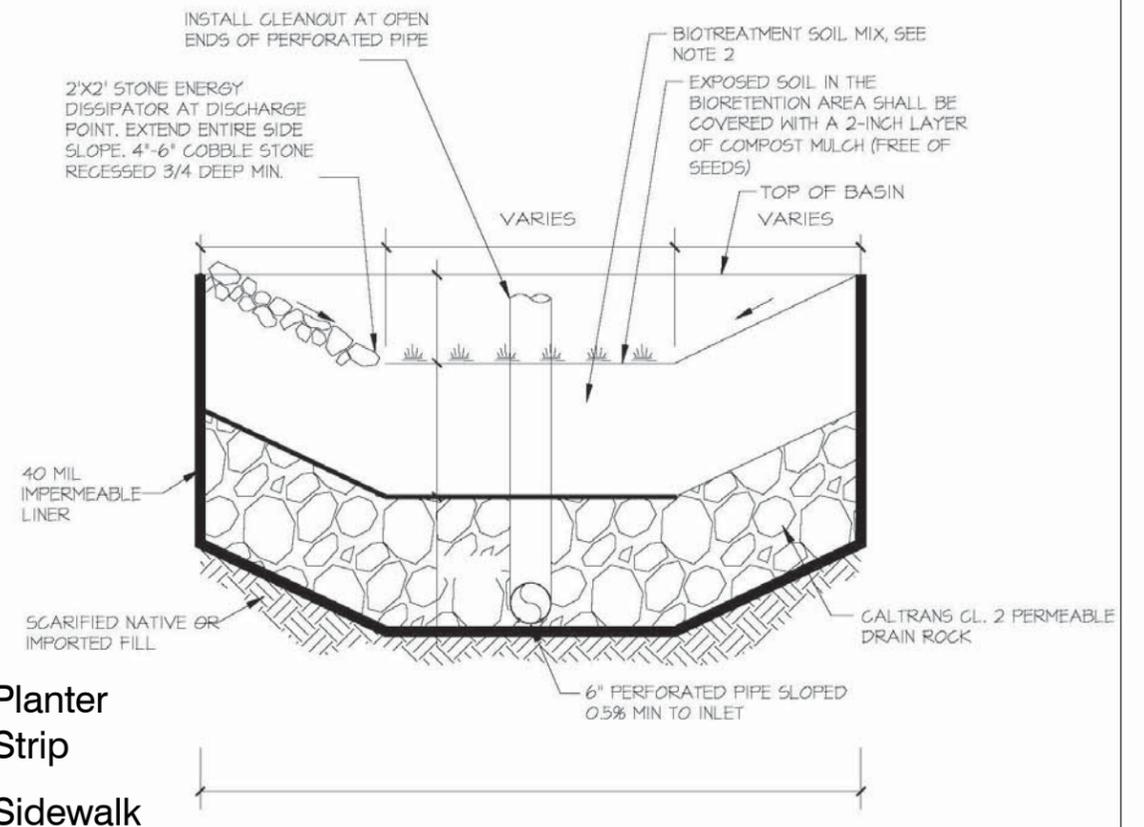

Typical Flow-through Planter / Rain Garden Section
(Not to Scale)



Carex pansa
Slough Sedge



Carex tumulicola
Berkeley Sedge



Festuca rubra
Red Fescue





Mimulus cardinalis
Scarlet Monkey Flower





Juncus effusus
Common Rush



Juncus patens
California Gray Rush

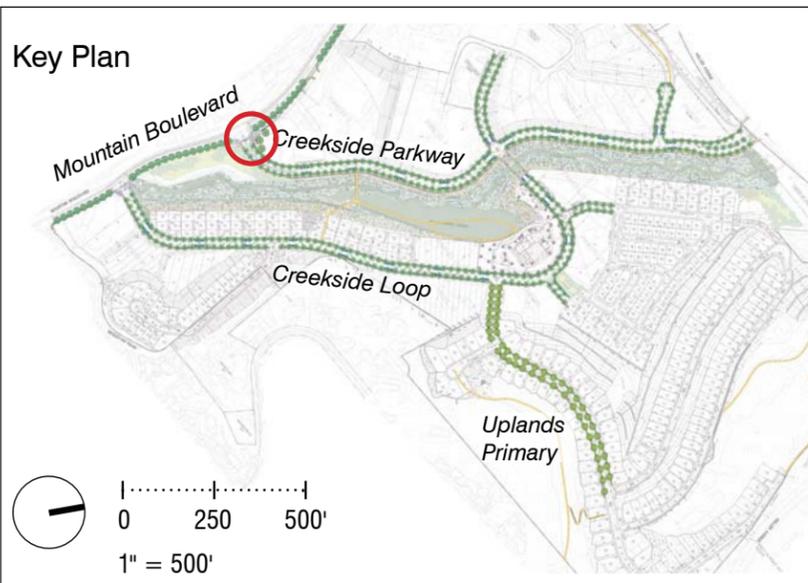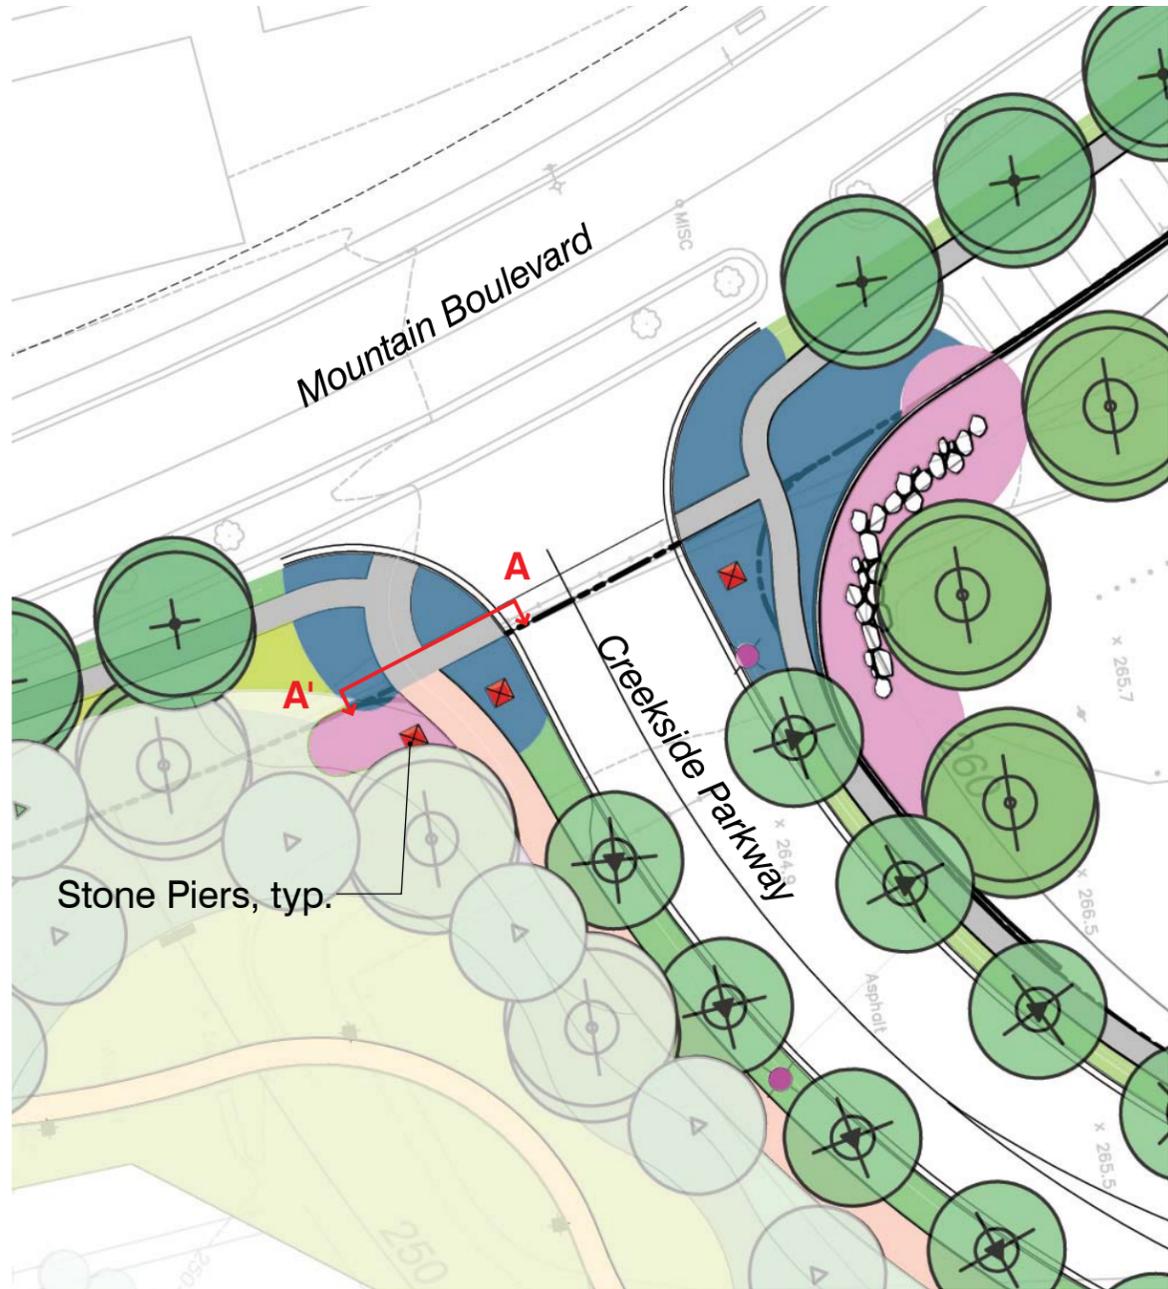


Main Entry Enlargement Plan


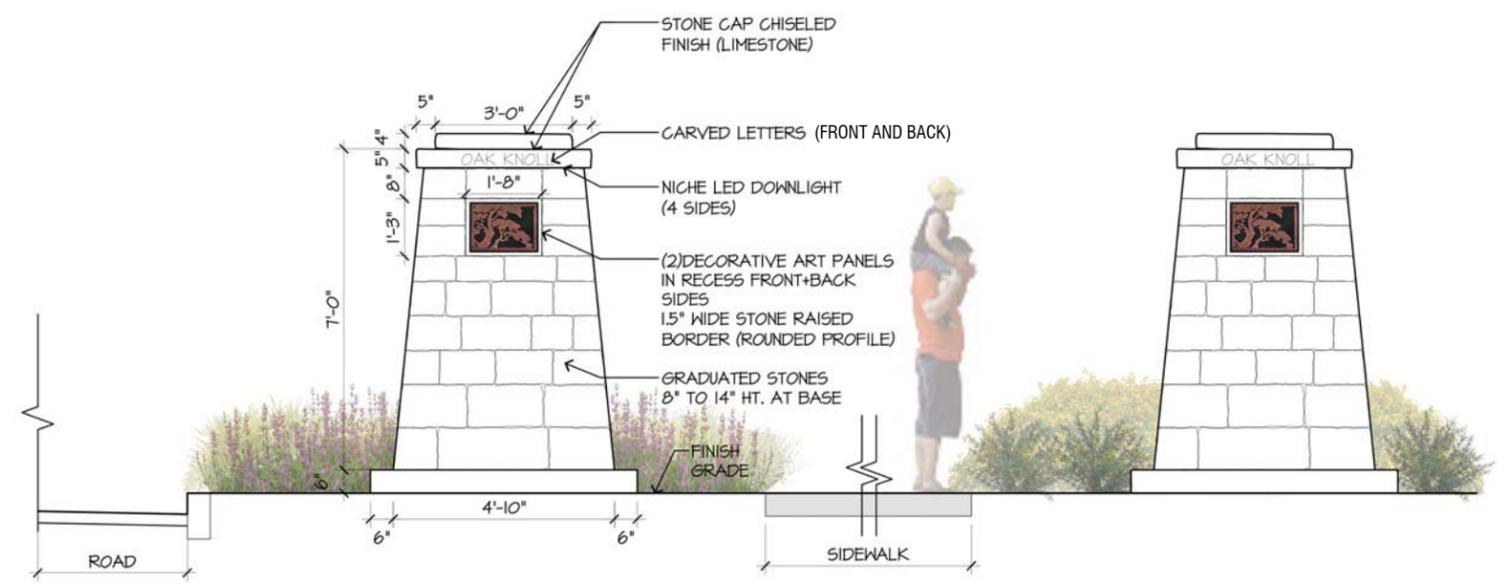
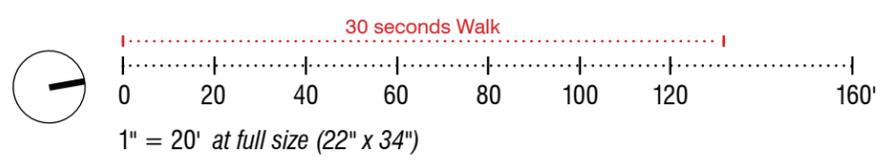


Section A-A'

1/2" = 1'-0" at full size (22" x 34")

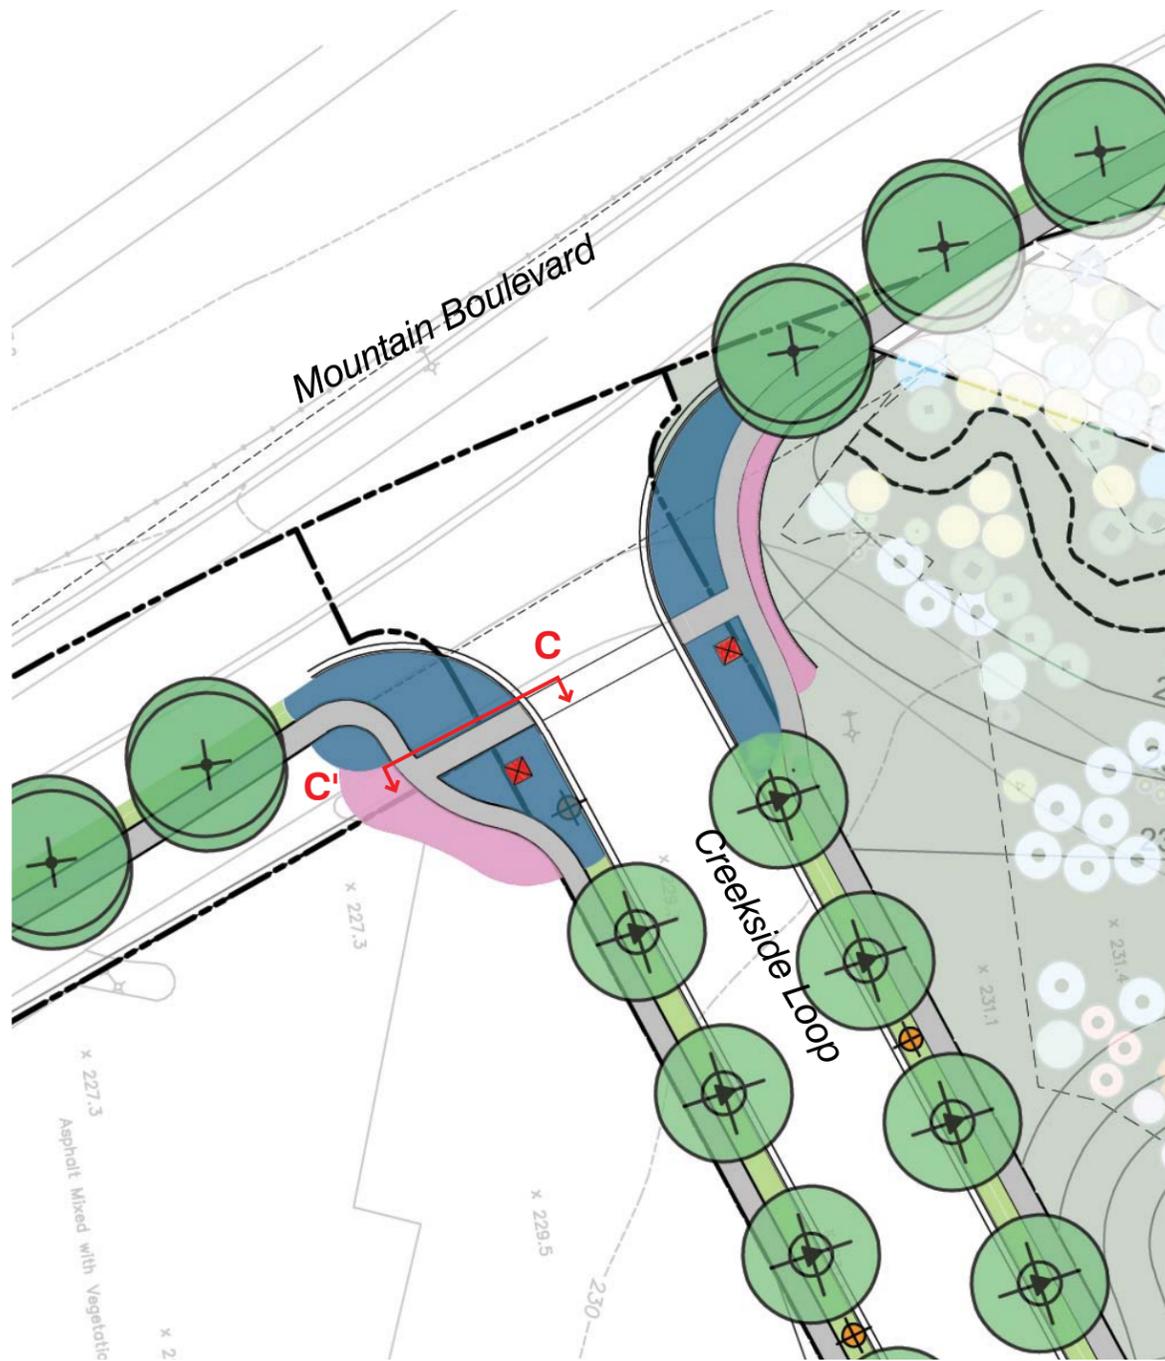


Enlargement Plan

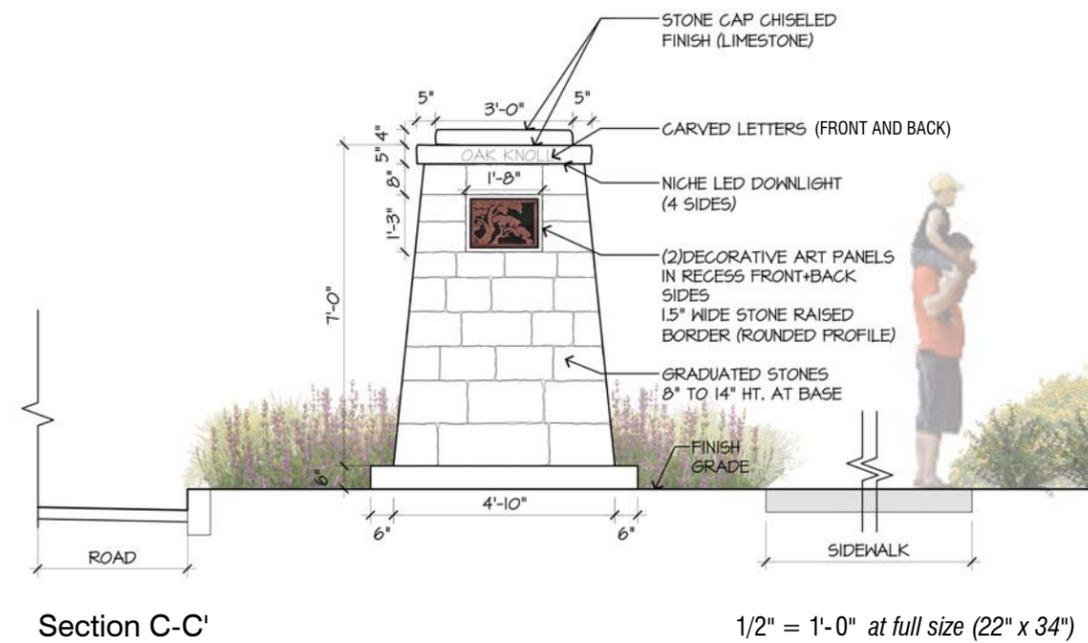
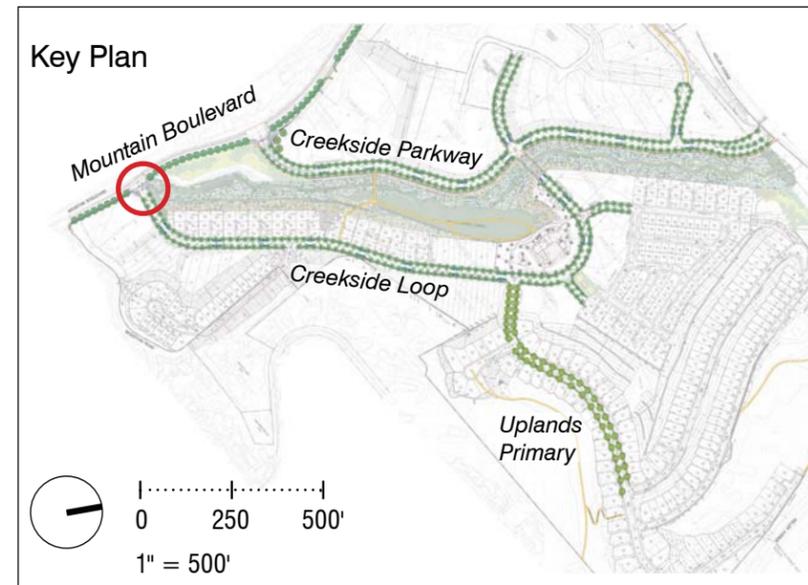
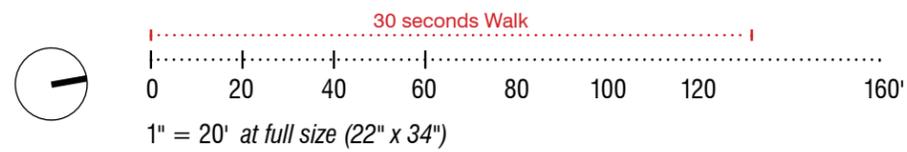


Section C-C'

1/2" = 1'-0" at full size (22" x 34")

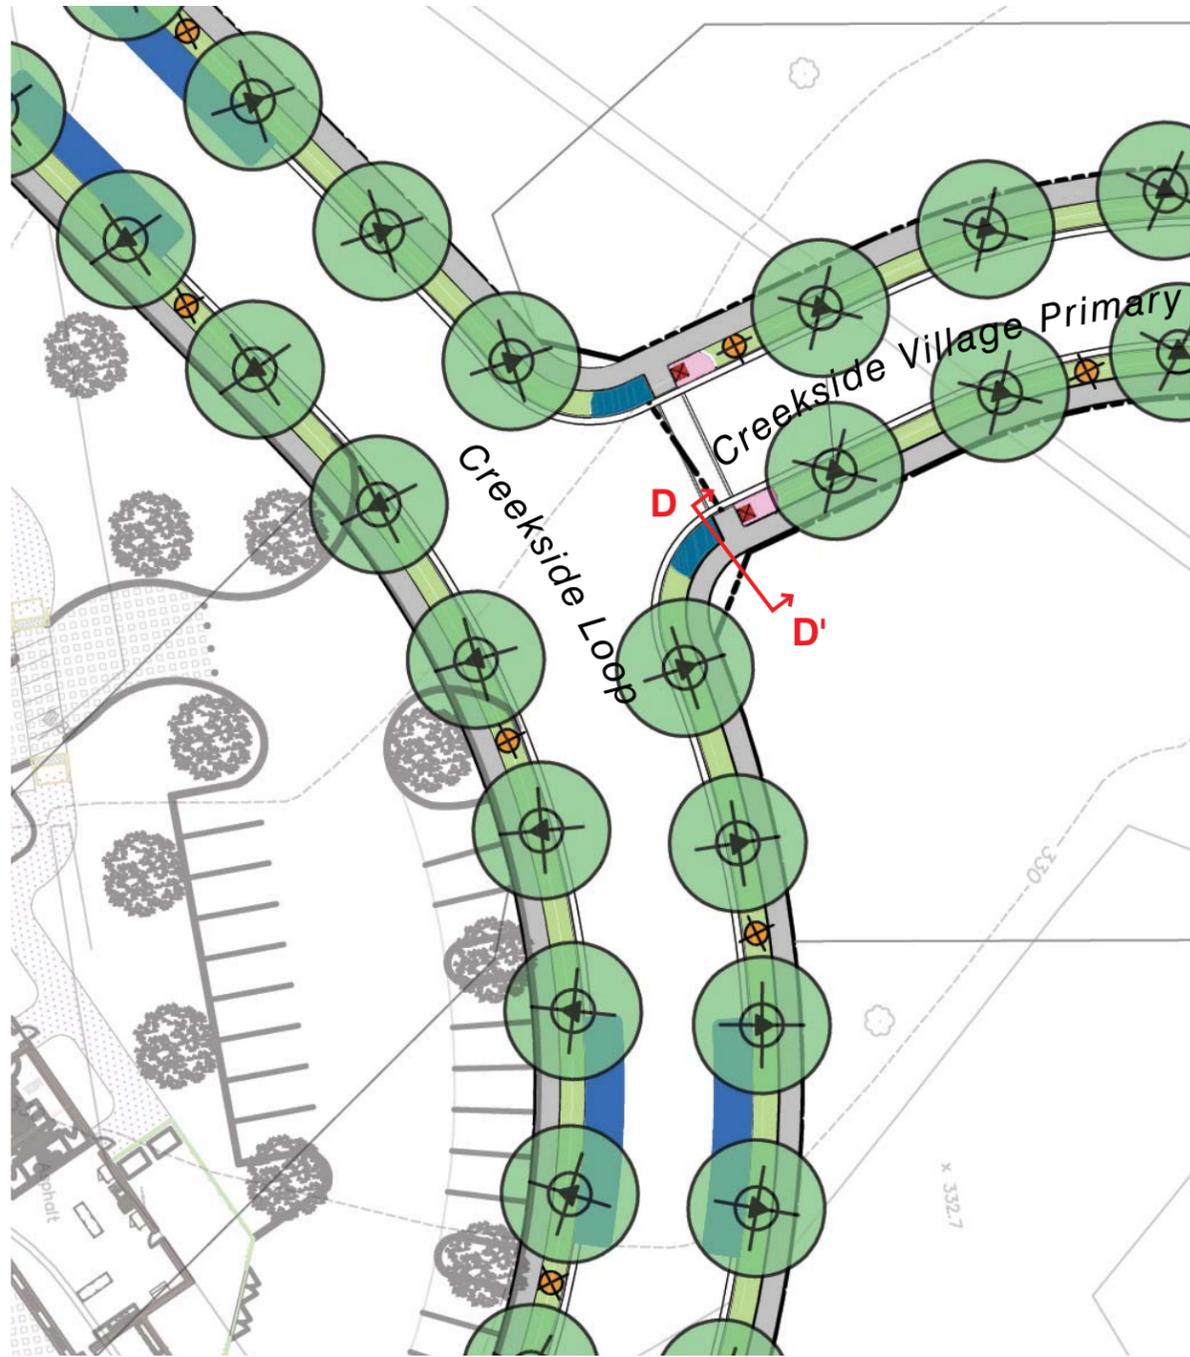

Enlargement Plan

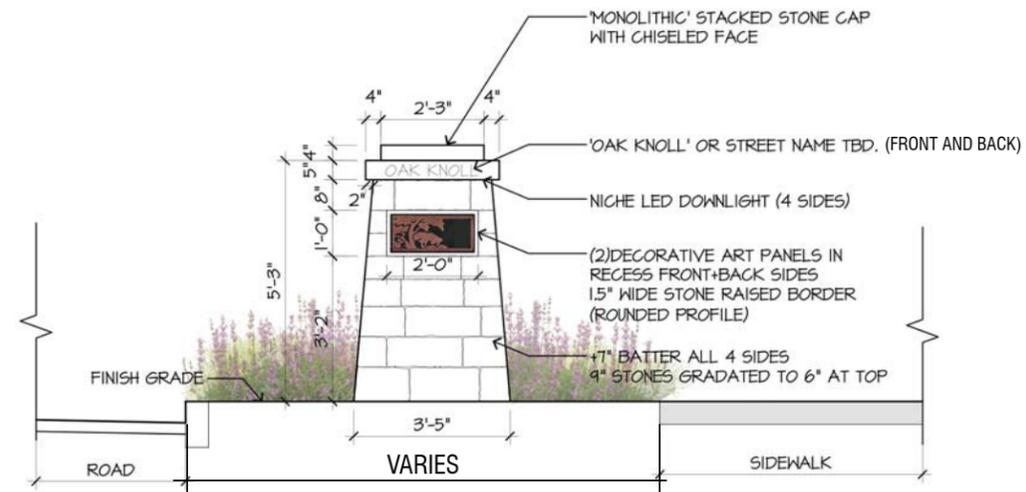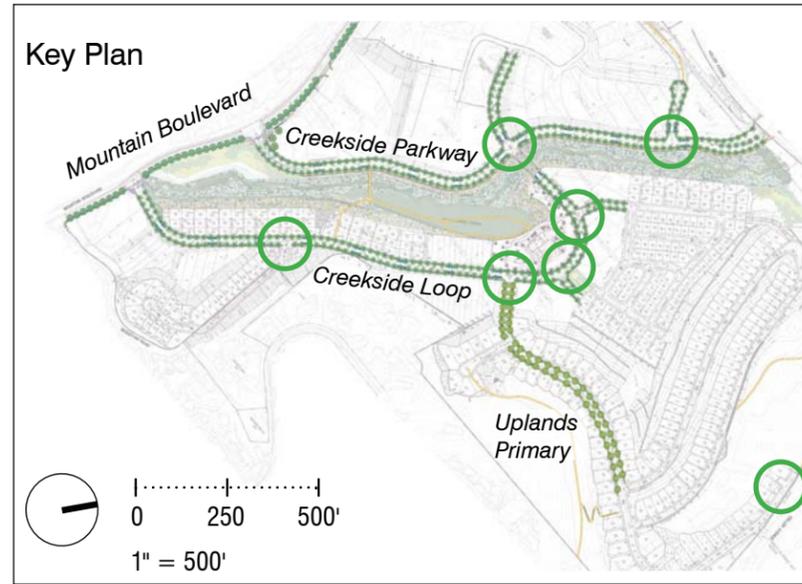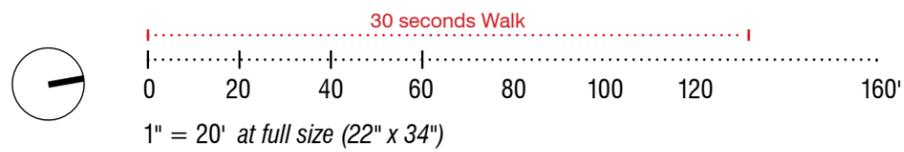

Section D-D'

1/2" = 1'-0" at full size (22" x 34")





Arctostaphylos edmundsii 'Rosy Dawn' or 'Bert Johnsen'



Arctostaphylos densiflora Lutsko's Pink



Ceanothus gloriosus



Mimulus 'Eleanor'



Ceanothus 'Tilden' or 'Sunbird'



Fremontodendron californicum 'Ken Taylor'

GROUND PLANE PLANTING LEGEND

SYMBOL	DESCRIPTION
--------	-------------

Cell A: Oak Woodland


<i>Arctostaphylos edmundsii</i> 'Rosy Dawn' or 'Bert Johnsen'
<i>Arctostaphylos densiflora</i> Lutsko's Pink
<i>Ceanothus gloriosus</i>
<i>Mimulus</i> 'Eleanor'
<i>Ceanothus</i> 'Tilden' or 'Sunbird'
<i>Fremontodendron californicum</i> 'Ken Taylor'



Calamagrostis foliosa/
Cape Mendocino Reed
Grass



Erigeron glaucus Cape
Sebastian and W.R./
Seaside Daisy

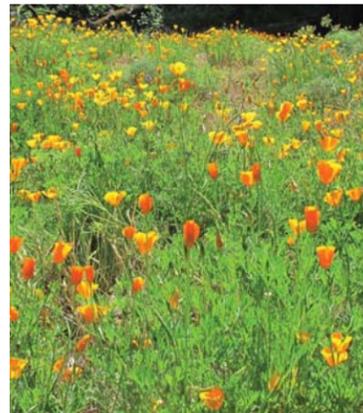

Eschscholzia californica
'Maritima'/
California Poppy



Festuca idahoensis
'Tomales Bay'



Festuca rubra 'Molate'/
Molate Red Fescue

Cell B: Meadow Grasses / Perennials

<i>Festuca idahoensis</i> 'Tomales Bay'
<i>Festuca rubra</i> 'Patrick's Point'/ Patrick's Point Red Fescue
<i>Festuca rubra</i> 'Molate'/ Molate Red Fescue
<i>Koeleria macrantha</i> 'Barkoel'
<i>Muhlenbergia dubia</i> / Texas Muhly
<i>Calamagrostis foliosa</i> / Cape Mendocino Reed Grass
<i>Achillea millefolium</i> / Yarrow
<i>Eschscholzia californica</i> 'Maritima'/ California Poppy
<i>Erigeron glaucus</i> Cape Sebastian and W.R./ Seaside Daisy
<i>Lavatera maritima</i>



Achillea millefolium/
Yarrow



Festuca rubra 'Patrick's
Point'/
Patrick's Point Red Fescue




Koeleria macrantha 'Barkoel'



Lavatera maritima





Muhlenbergia dubia/
Texas Muhly

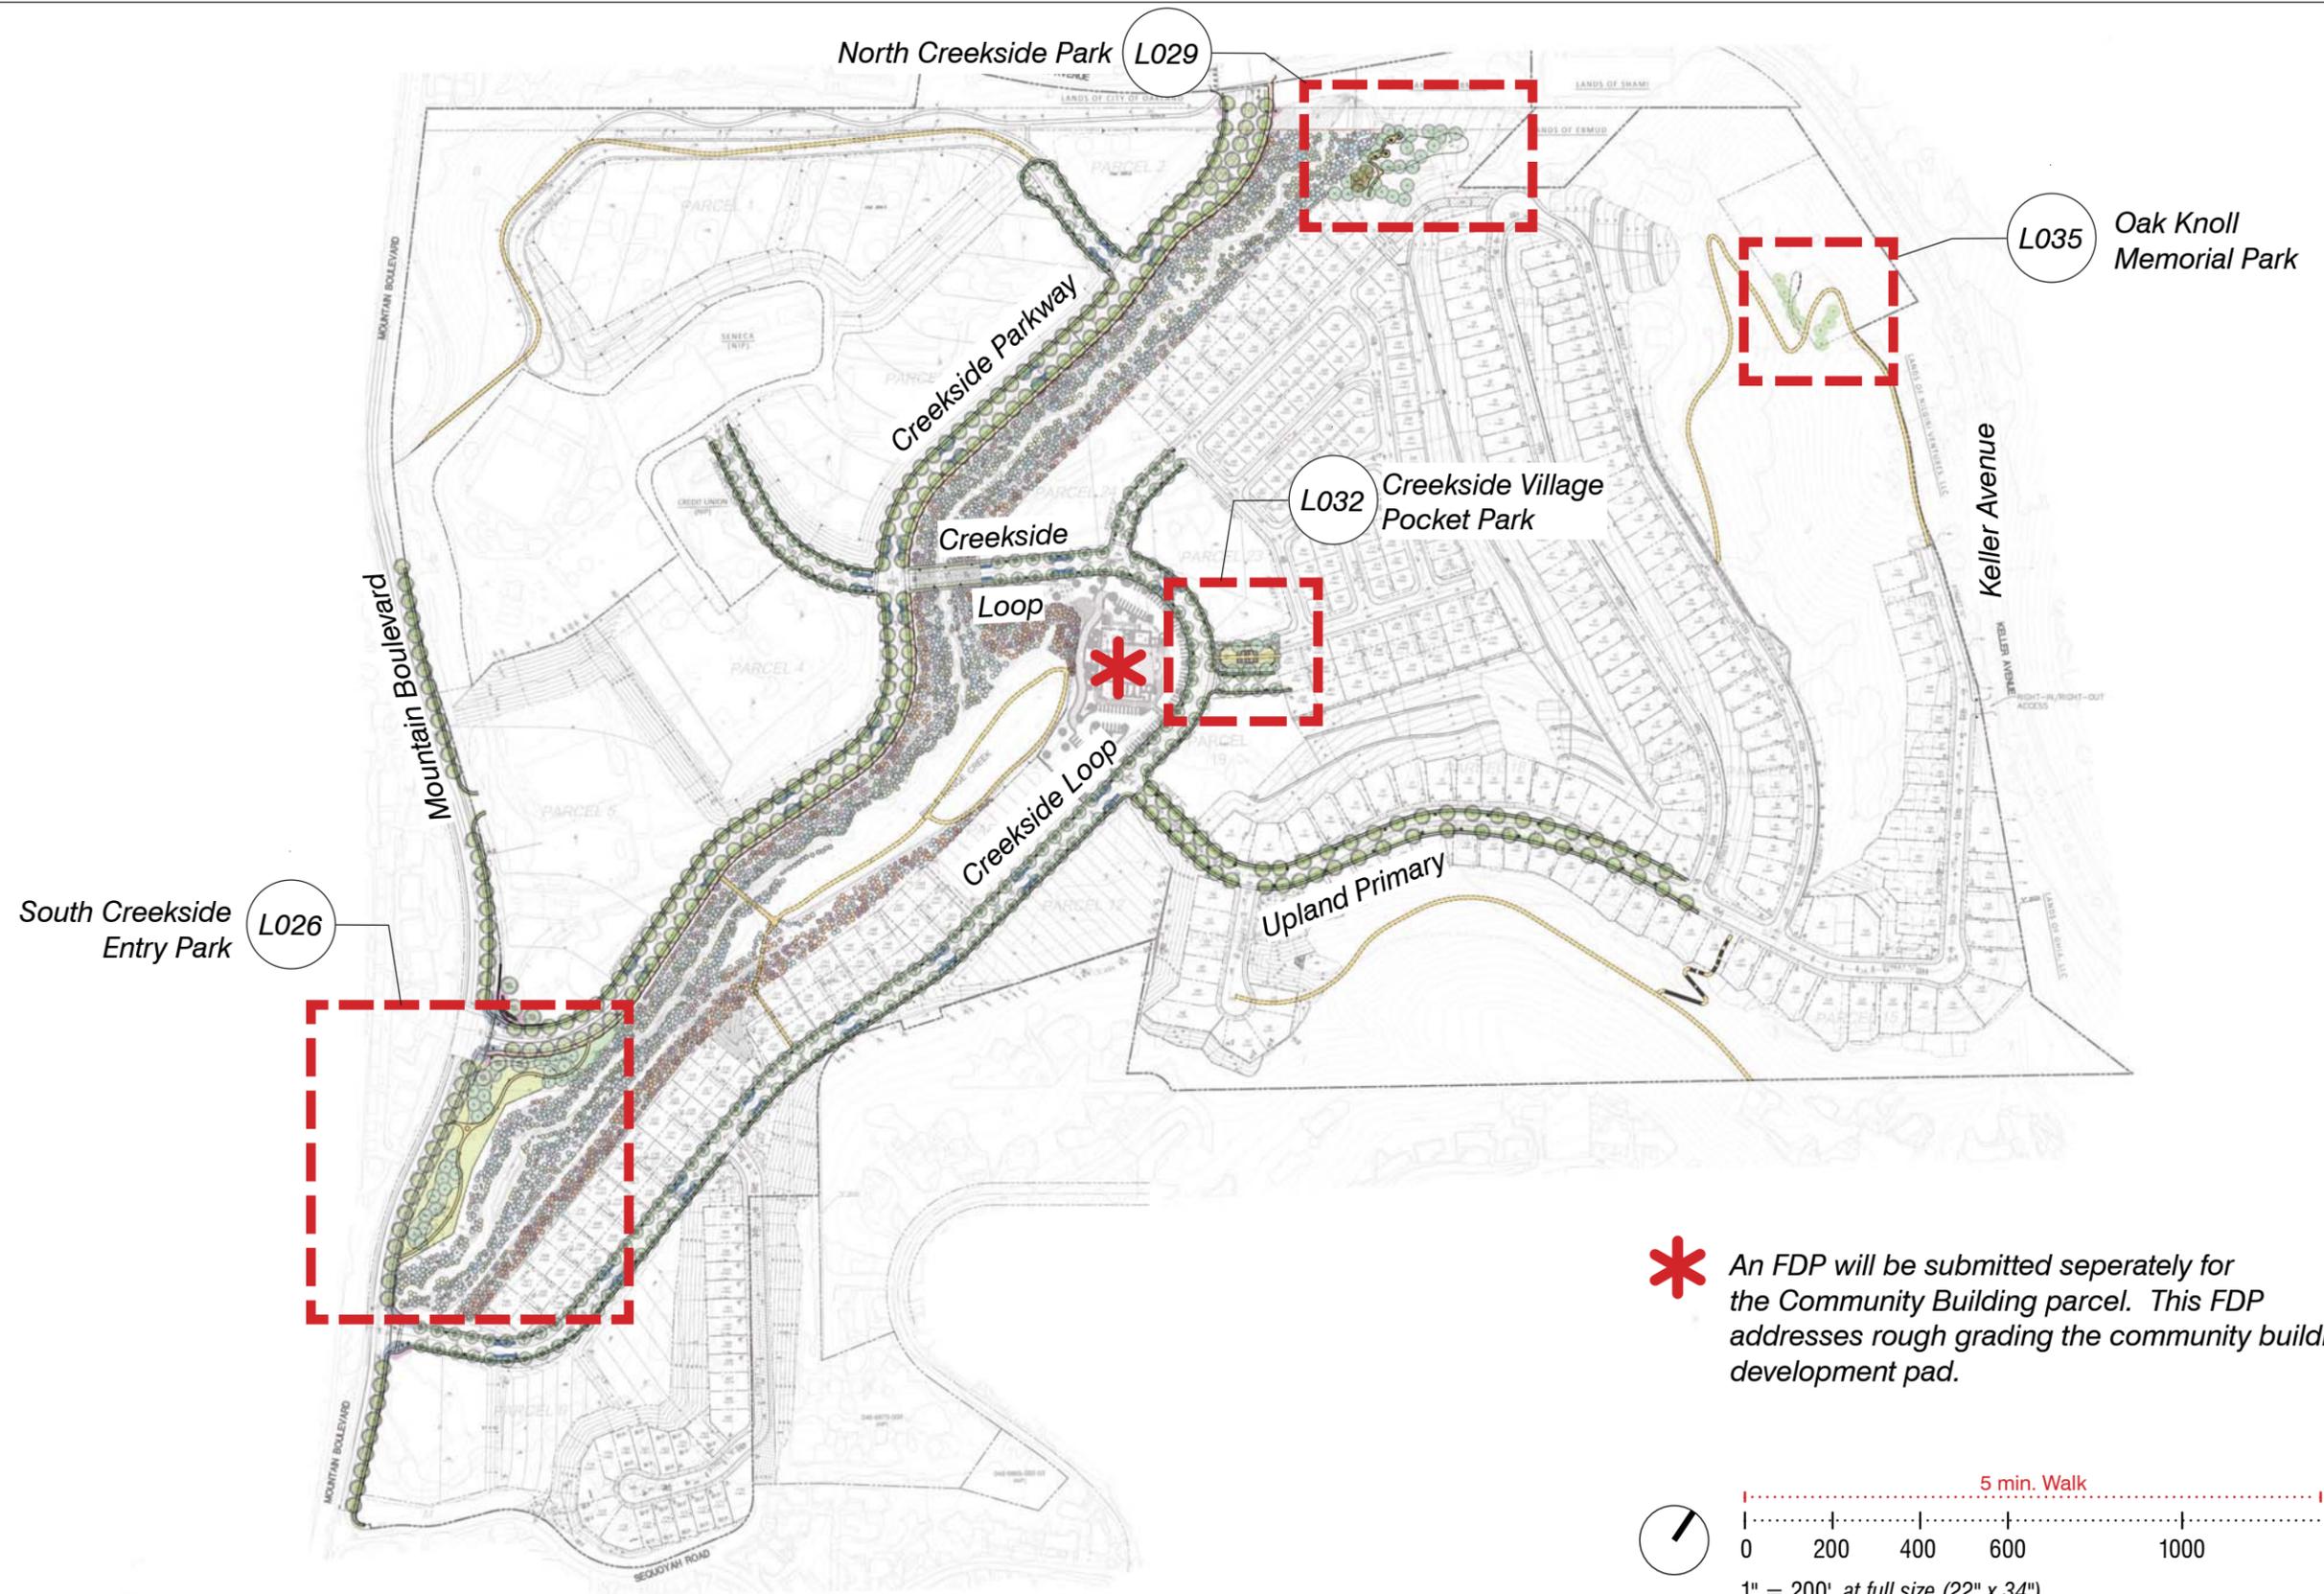



See Sheet L019 for Entrance Monument

See Sheet L043, L044 for Creek Planting

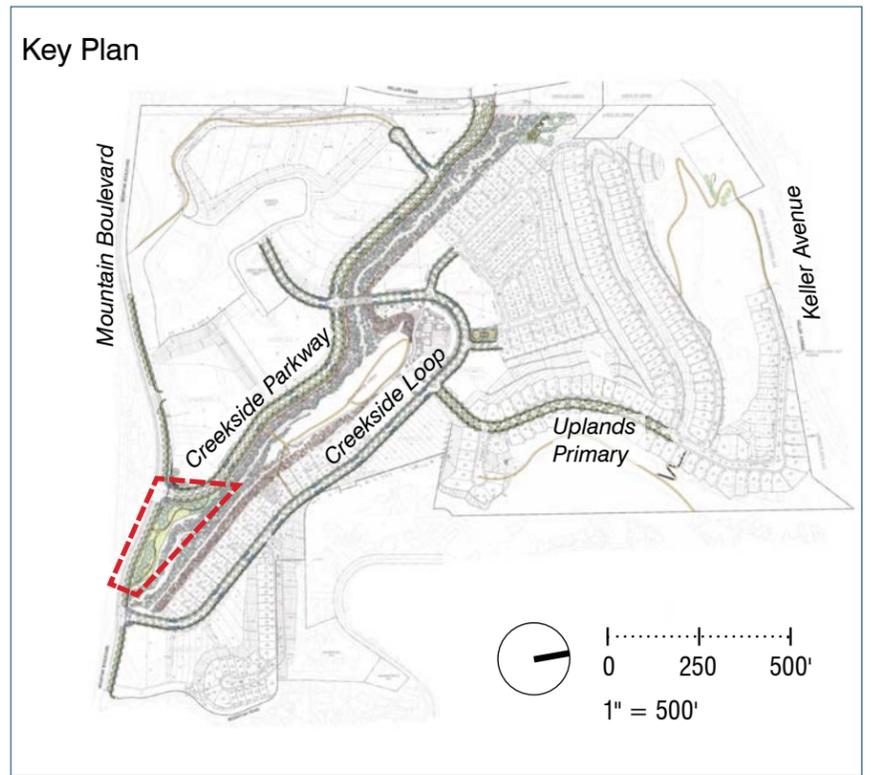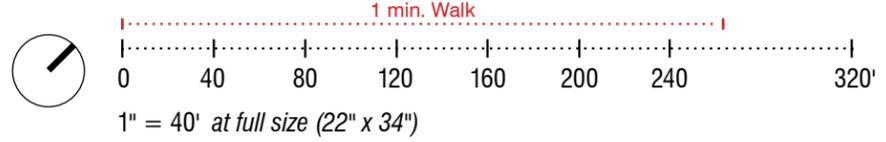

PARK LEGEND	
#	Use/Activity
1	Play Lawn (passive/informal use)
2	Benches (quiet seating with riparian view)
3	Trash Container, Dog Waste Dispenser
4	Street Parking
5	Concrete or Asphalt Path with Metal Edging, 6' Wide (walking/jogging)
6	Multi-Use Trail
7	Sidewalk
8	Entrance Feature (Stone Piers, low walls and special planting)
9	Park Lighting



GROUND PLANE PLANTING LEGEND

SYMBOL	DESCRIPTION
--------	-------------

Cell A: Sod Lawn (irrigated, low water use and low maintenance recreational turf)

	90-10 Delta Bluegrass mix form
--	--------------------------------

Cell B: Mixed planting of Native Meadow Grasses (irrigated, low water use, low maintenance)

	Delta Bluegrass No-Mow sod form meadow grass
--	--

	<i>Carex praegracilis</i> / Clustered field Sedge
--	---

	<i>Carex pansa</i> / California Meadow Sedge
--	--

	<i>Carex divulsa</i> / Berkeley Sedge
--	---------------------------------------

Cell C: Park Woodland

	<i>Rhamnus californica</i> / Coffeeberry
--	--

	<i>Arctostaphylos densiflora</i> / Sentinel manzanita
--	---

	<i>Ribes sanguineum</i> / Pink Flowering Currant
--	--

	<i>Ribes speciosum</i> / Fuchsia flowered Gooseberry
--	--

	<i>Woodwardia fimbriata</i> / Western Sword Fern
--	--

	<i>Iris douglasiana</i> 'Canyon Snow' / Native Iris
--	---

	<i>Festuca rubra</i> 'Molate' / Molate Red Fescue
--	---

	<i>Polypodium californicum</i> / California Polypody Fern
--	---

	<i>Symphoricarpos mollis</i> / Trailing Snowberry
--	---

	<i>Sambucus caerulea</i> / Blue Elderberry
--	--



Delta Bluegrass No-Mow sod form meadow grass




Carex praegracilis Clustered field Sedge



Carex pansa California Meadow Sedge



Carex divulsa Berkeley Sedge

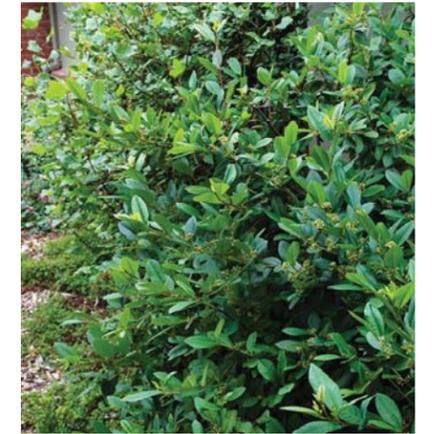

Rhamnus californica Coffeeberry



Arctostaphylos densiflora Sentinel manzanita



Ribes sanguineum Pink Flowering Currant



Ribes speciosum Fuchsia flowered Gooseberry



Woodwardia fimbriata Western Sword Fern



Iris douglasiana 'Canyon Snow' Native Iris




Festuca rubra 'Molate' Molate Red Fescue




Polypodium californicum California Polypody Fern




Symphoricarpos mollis Trailing Snowberry

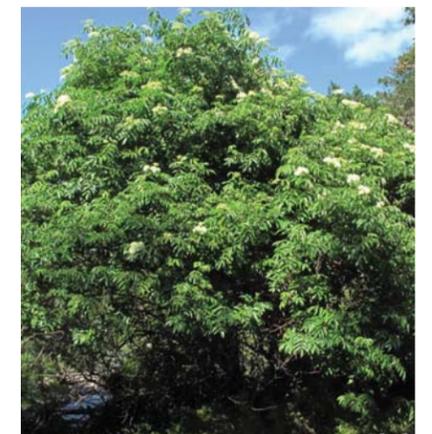

Sambucus caerulea Blue Elderberry

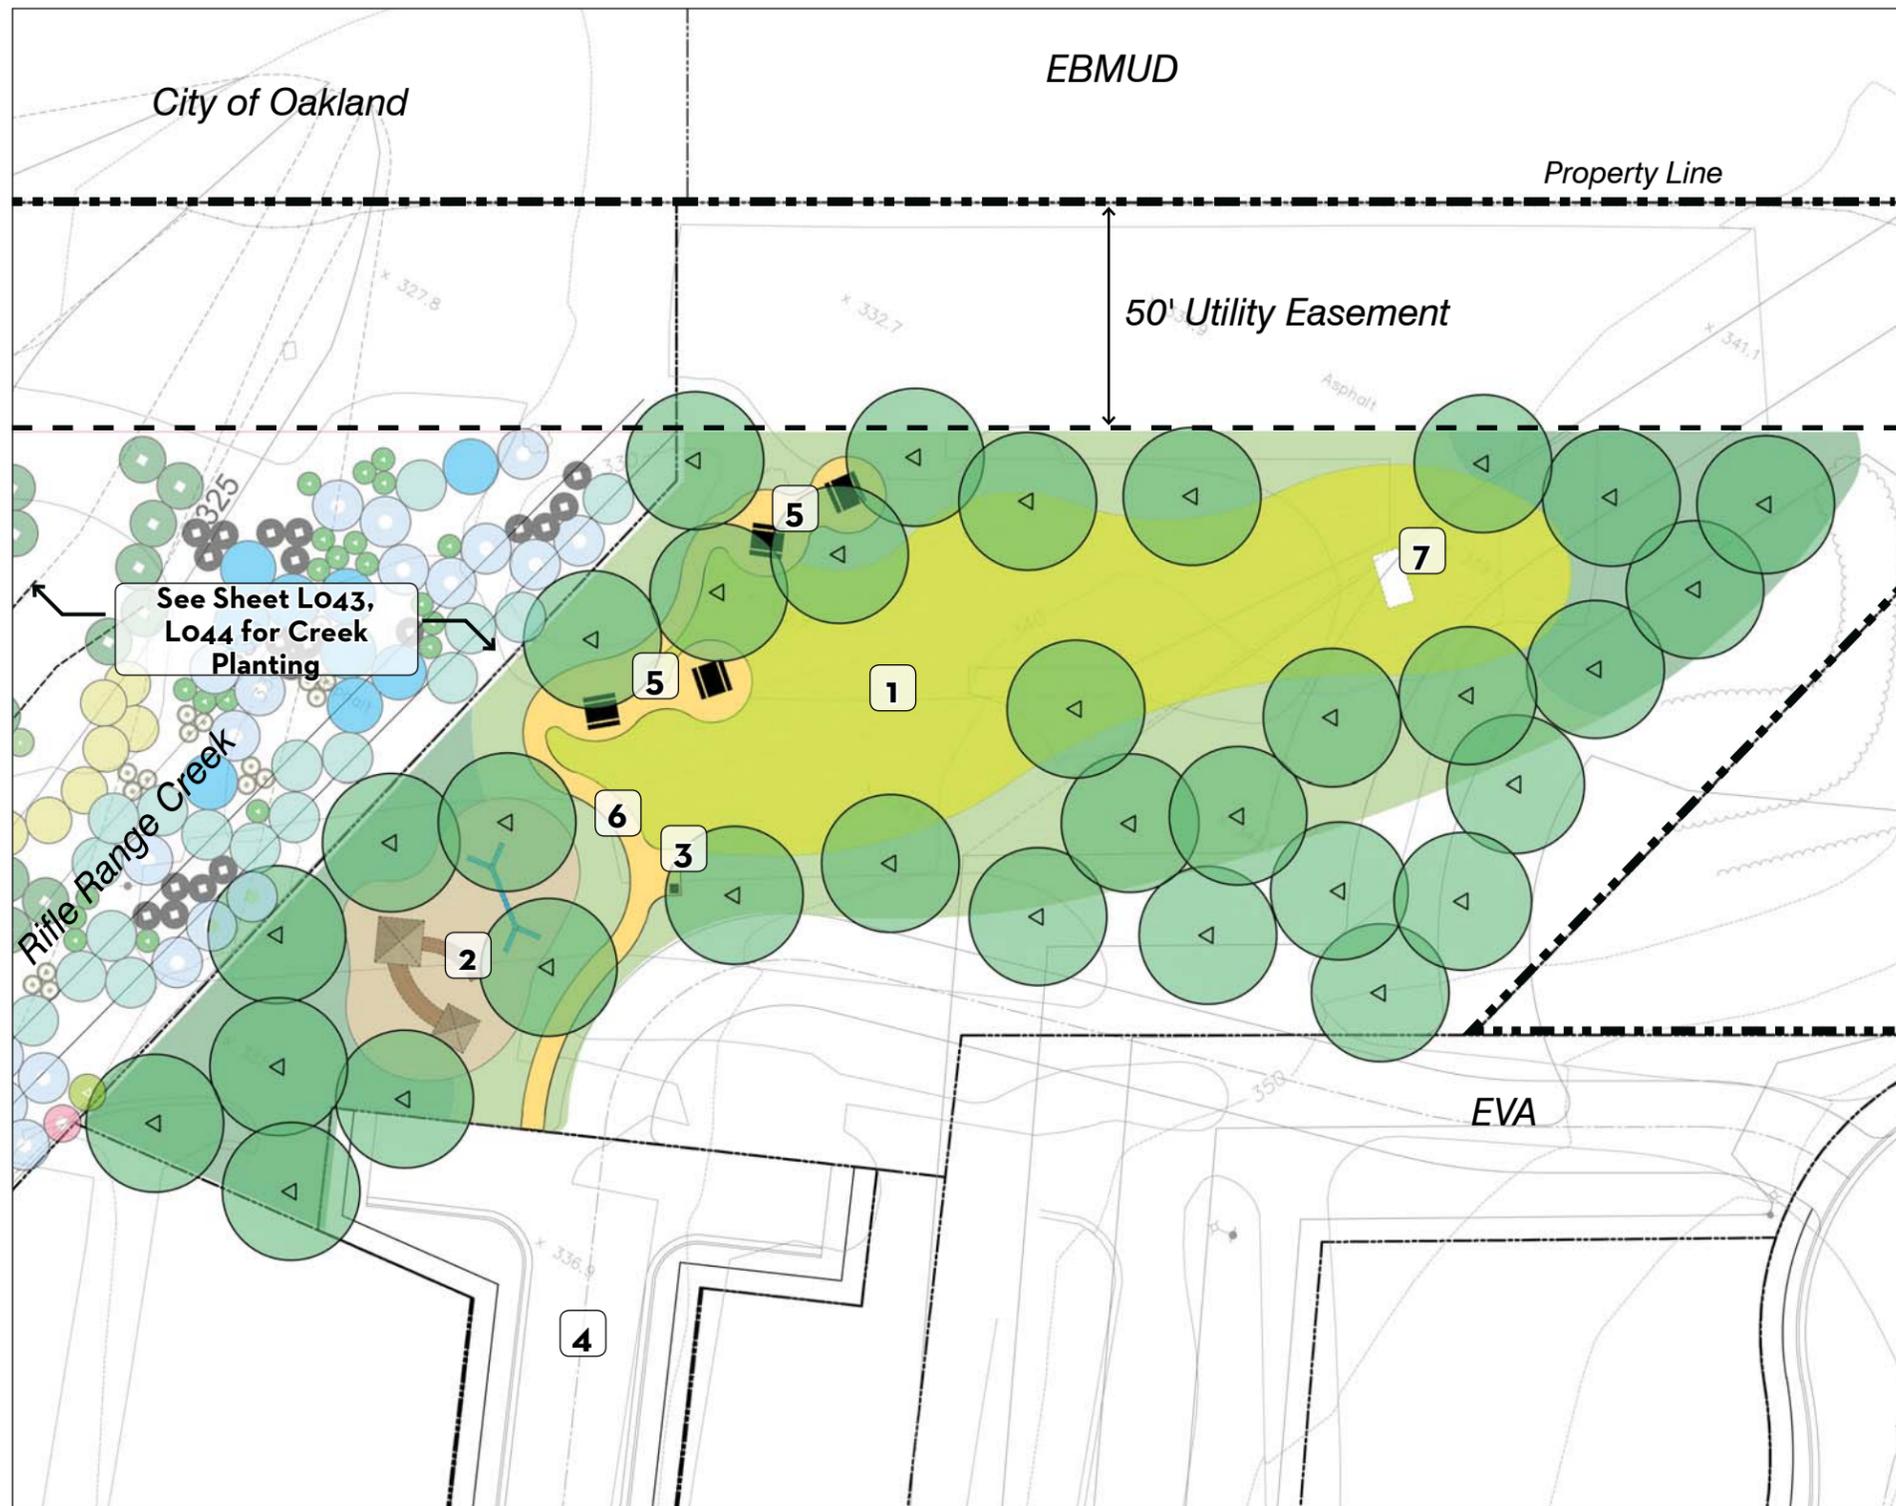

Key Plan

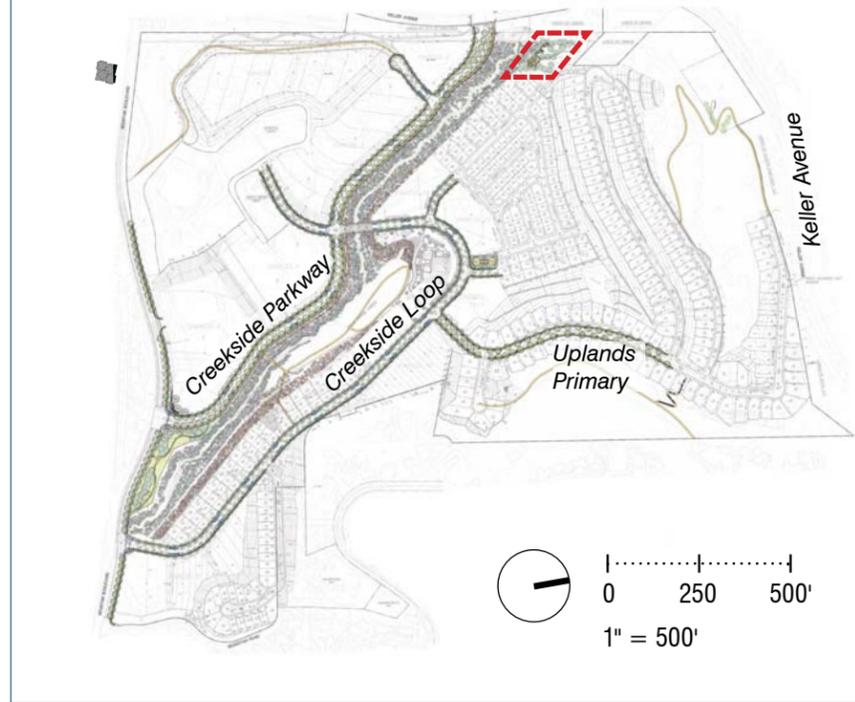

PARK LEGEND

#	Use/Activity
1	Play Lawn (informal use)
2	Children's Play Structures (not enclosed, bark mulch)
3	Bike Rack, Trash Container, Dog Waste Bag Dispenser
4	Street Parking
5	Picnic Tables on Decomposed Granite
6	Decomposed Granite Path with Stabilizer and Edging
7	Soccer Goal



GROUND PLANE PLANTING LEGEND	
SYMBOL	DESCRIPTION
Cell A: Sod Lawn (irrigated, low water use and low maintenance recreational turf)	
	To be selected.
Cell B: Hillside Erosion Control Native Grass Hydroseed Mix (non-irrigated). See Sheet L044 for Seed Mix.	
Cell C: Mixed planting of Native Meadow Grasses (irrigated, low water use, low maintenance)	
	Delta Bluegrass No-Mow sod form meadow grass
	<i>Festuca rubra</i> 'Molate' / 'Molate' Creeping Red Fescue
	<i>Koeleria micrantha</i> 'Barkoel' / Barkoel June Grass
	<i>Carex praegracilis</i> / Clustered field Sedge
	<i>Carex pansa</i> / California Meadow Sedge
	<i>Carex divulsa</i> / Berkeley Sedge
Cell D: Oak Woodland Shrub/Groundcover	
	30% Rhamnus calif. 'Seaview' / Dwarf Coffeeberry
	35% Ribes sanguineum / Flowering Currant
	35% Arctostaphylos uva-ursi 'Radiant' / 'Radiant' Manzanita groundcover



Delta Bluegrass No-Mow sod form meadow grass



Festuca rubra 'Molate' 'Molate' Creeping Red Fescue



Koeleria micrantha 'Barkoel' Barkoel June Grass



Carex praegracilis Clustered field Sedge



Carex pansa California Meadow Sedge




Carex divulsa Berkeley Sedge





Perennials – *Nepeta faassenii* / Catmint, *Lavandula angustifolia* 'Munstead' / Dwarf English Lavender




Helicotricon sempervirens Blue Oat Grass

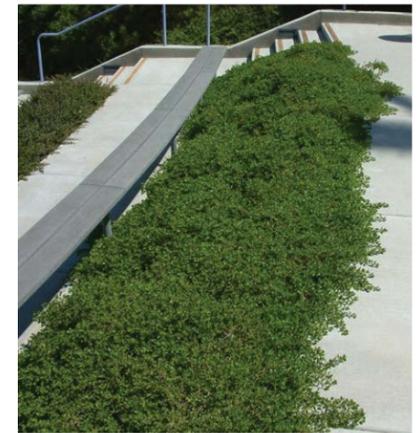

Arctostaphylos uva-ursi 'Radiant' / 'Radiant' Manzanita groundcover

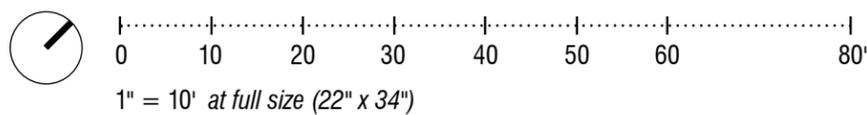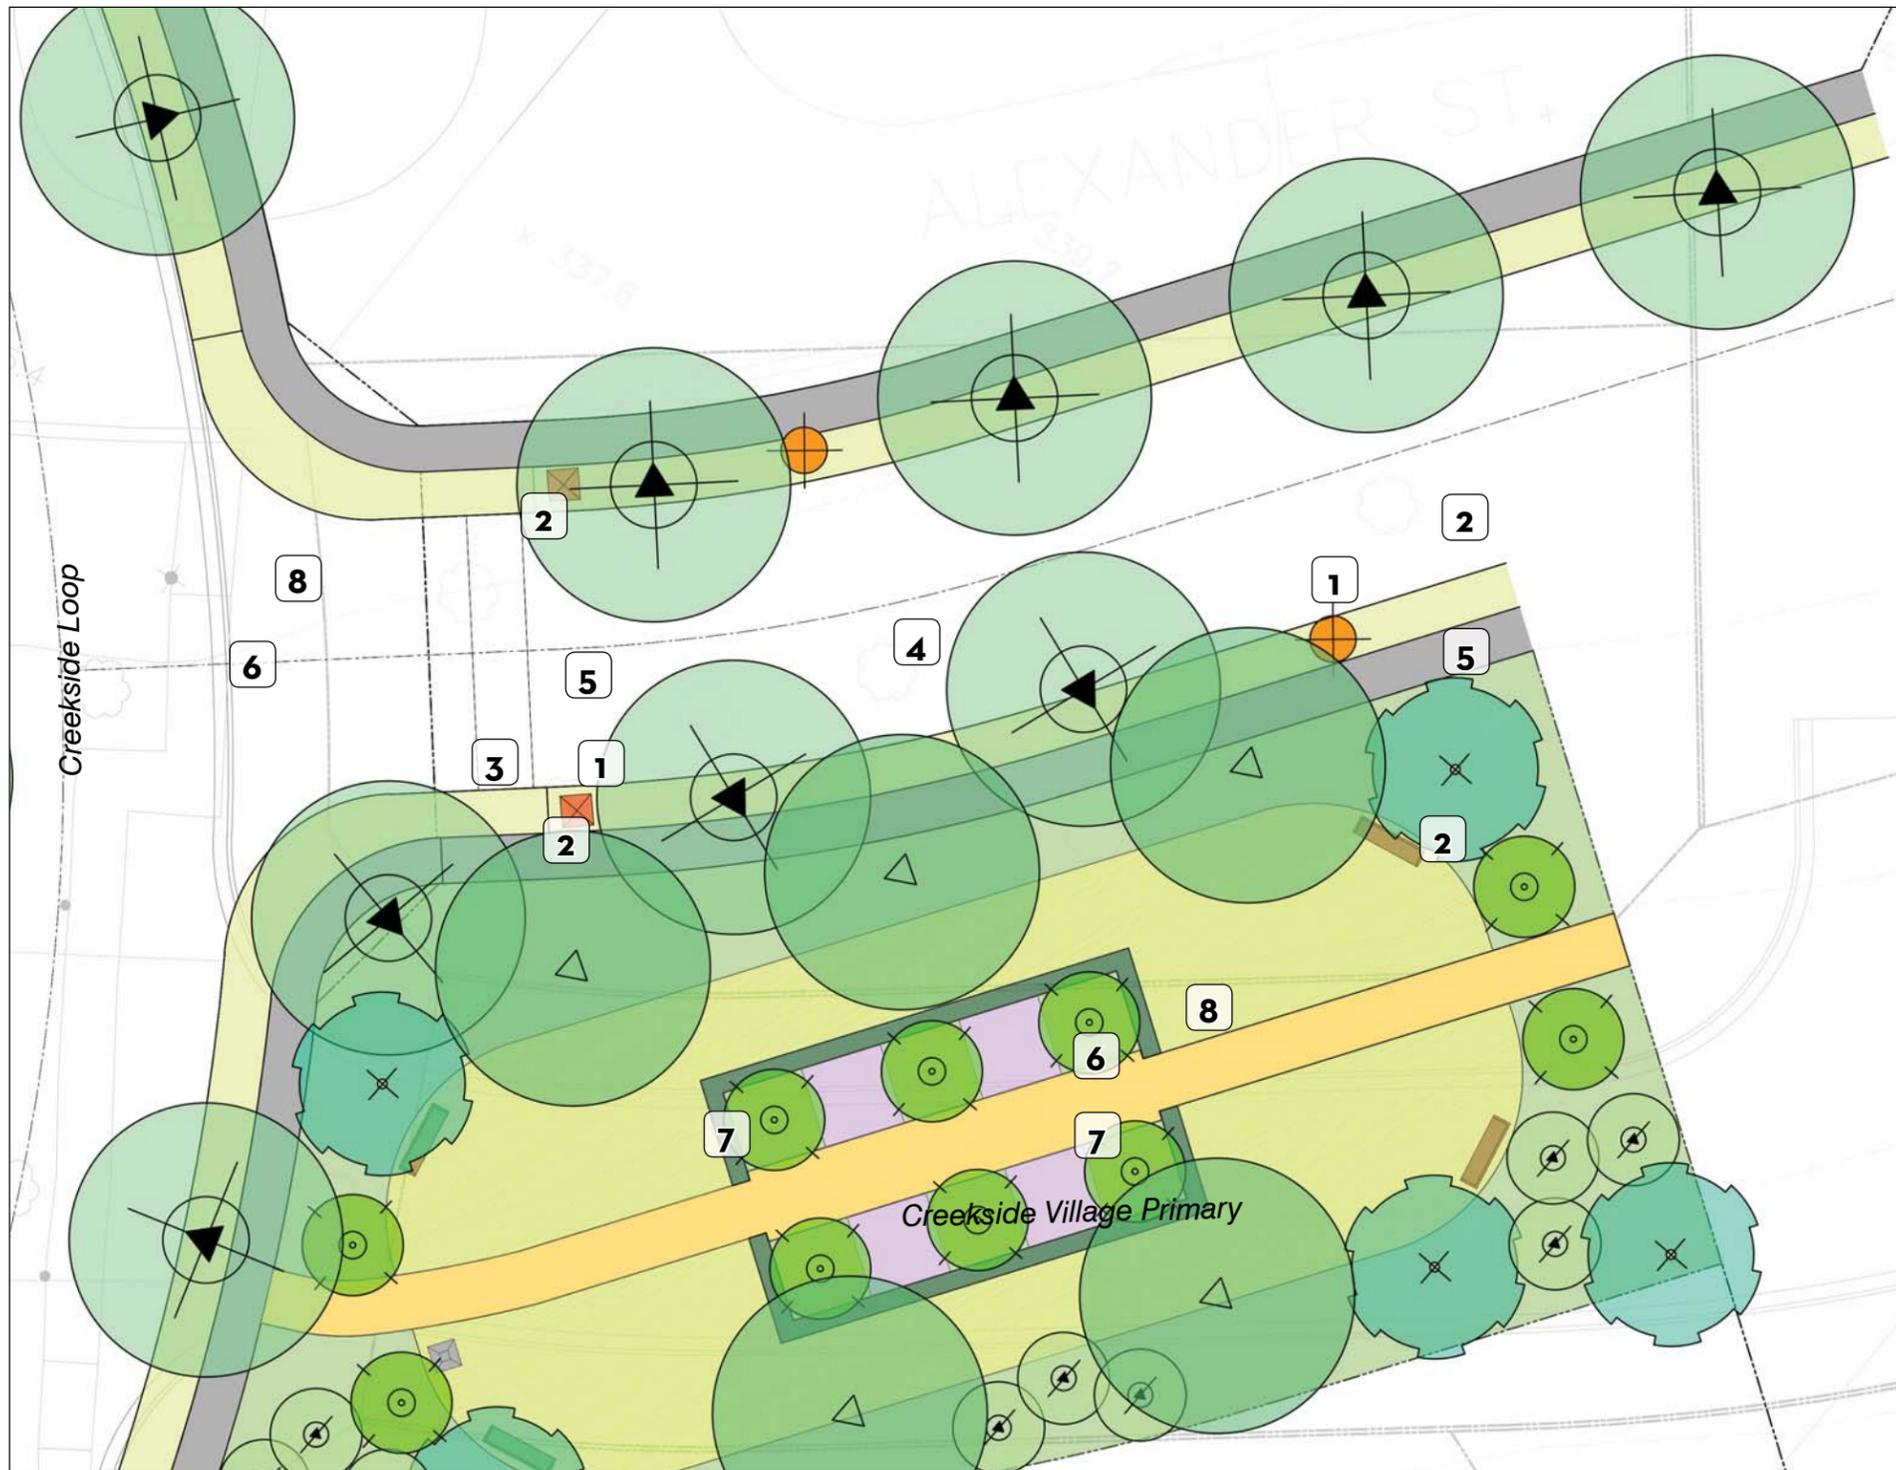

Key Plan

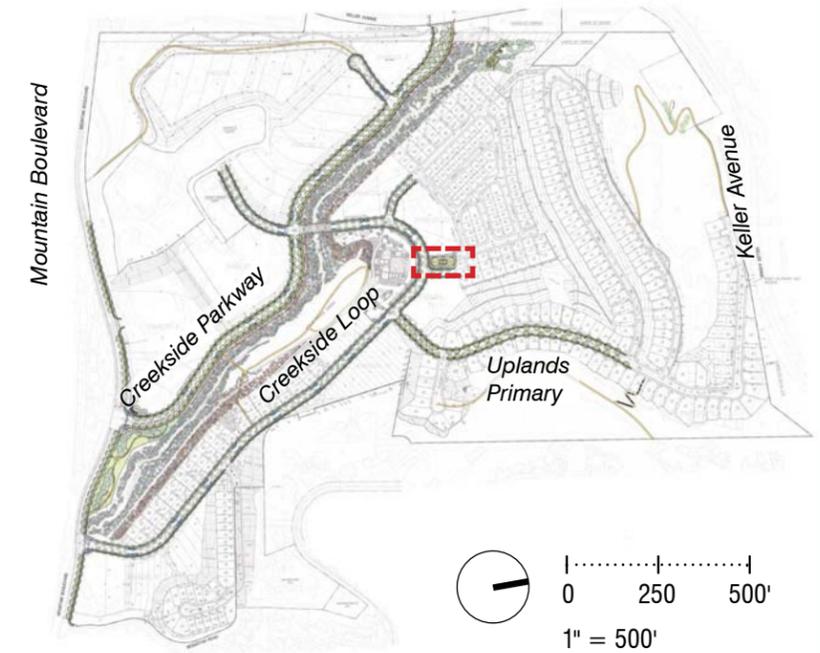

PARK LEGEND

#	Use/Activity
1	Play Lawn (passive / informal use)
2	Benches (quiet seating)
3	Trash Container / Dog Waste Bag Dispenser
4	Formal Garden with Small Flowering Trees, Bulbs/Groundcover, Metal Edging and Hedge
5	Decomposed Granite Garden Path with Metal Edging, 5' Wide
6	Curbside Planter
7	Parking
8	Sidewalk



GROUND PLANE PLANTING LEGEND

SYMBOL	DESCRIPTION
--------	-------------

Cell A: Sod Lawn (irrigated, low water use and low maintenance recreational turf)

	To be selected.
--	-----------------

Cell B: Mixed planting of Native Meadow Grasses (irrigated, low water use, low maintenance)

	Delta Bluegrass No-Mow sod form meadow grass <i>Carex praegracilis</i> / Clustered field Sedge
	<i>Carex pansa</i> / California Meadow Sedge
	<i>Carex divulsa</i> / Berkeley Sedge

Cell C: Oak Woodland (irrigated)

	<i>Iris douglasiana</i> 'Canyon Snow' / Native Iris
	<i>Arctostaphylos uva ursi</i> 'Radiant' / Manzanita
	<i>Ceanothus</i> 'Frosty Dawn' / Wild Lilac
	<i>Rhamnus californica</i> 'Seaview' / Dwarf Coffeeberry
	<i>Festuca rubra</i> 'Molate' / 'Molate' Creeping Red Fescue
	<i>Blechnum spicant</i> / Deer Fern
	<i>Carex divulsa</i> / Berkeley Sedge

Cell D: Formal Garden

	Bulbs – Dwarf Narcissus
	Low Hedge – <i>Artemisia schmidtiana</i> 'Silver Mound' / Dwarf Artemisia
	Perennials – <i>Nepeta faassenii</i> / Catmint, <i>Lavandula angustifolia</i> 'Munstead' / Dwarf English Lavender
	<i>Helicotricon sempervirens</i> / Blue Oat Grass
	<i>Arctostaphylos uva ursi</i> 'Radiant' / Manzanita



Carex praegracilis
Clustered field Sedge



Carex pansa
California Meadow Sedge



Carex divulsa
Berkeley Sedge



Iris douglasiana 'Canyon Snow'
Native Iris



Arctostaphylos uva ursi
'Radiant'
Manzanita



Ceanothus 'Frosty Dawn'
Wild Lilac



Rhamnus californica
'Seaview'
Dwarf Coffeeberry



Festuca rubra 'Molate'
'Molate' Creeping Red Fescue



Blechnum spicant
Deer Fern



Bulbs – Dwarf Narcissus





Low Hedge – *Artemisia schmidtiana* 'Silver Mound'
Dwarf Artemisia




Helicotricon sempervirens
Blue Oat Grass



Perennials – *Nepeta faassenii* / Catmint,
Lavandula angustifolia 'Munstead' /
Dwarf English Lavender

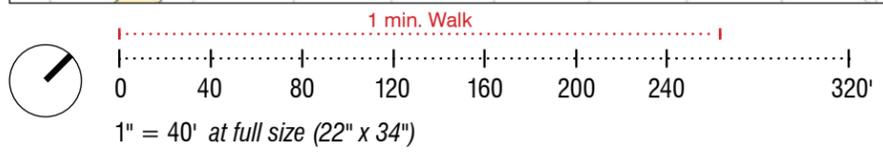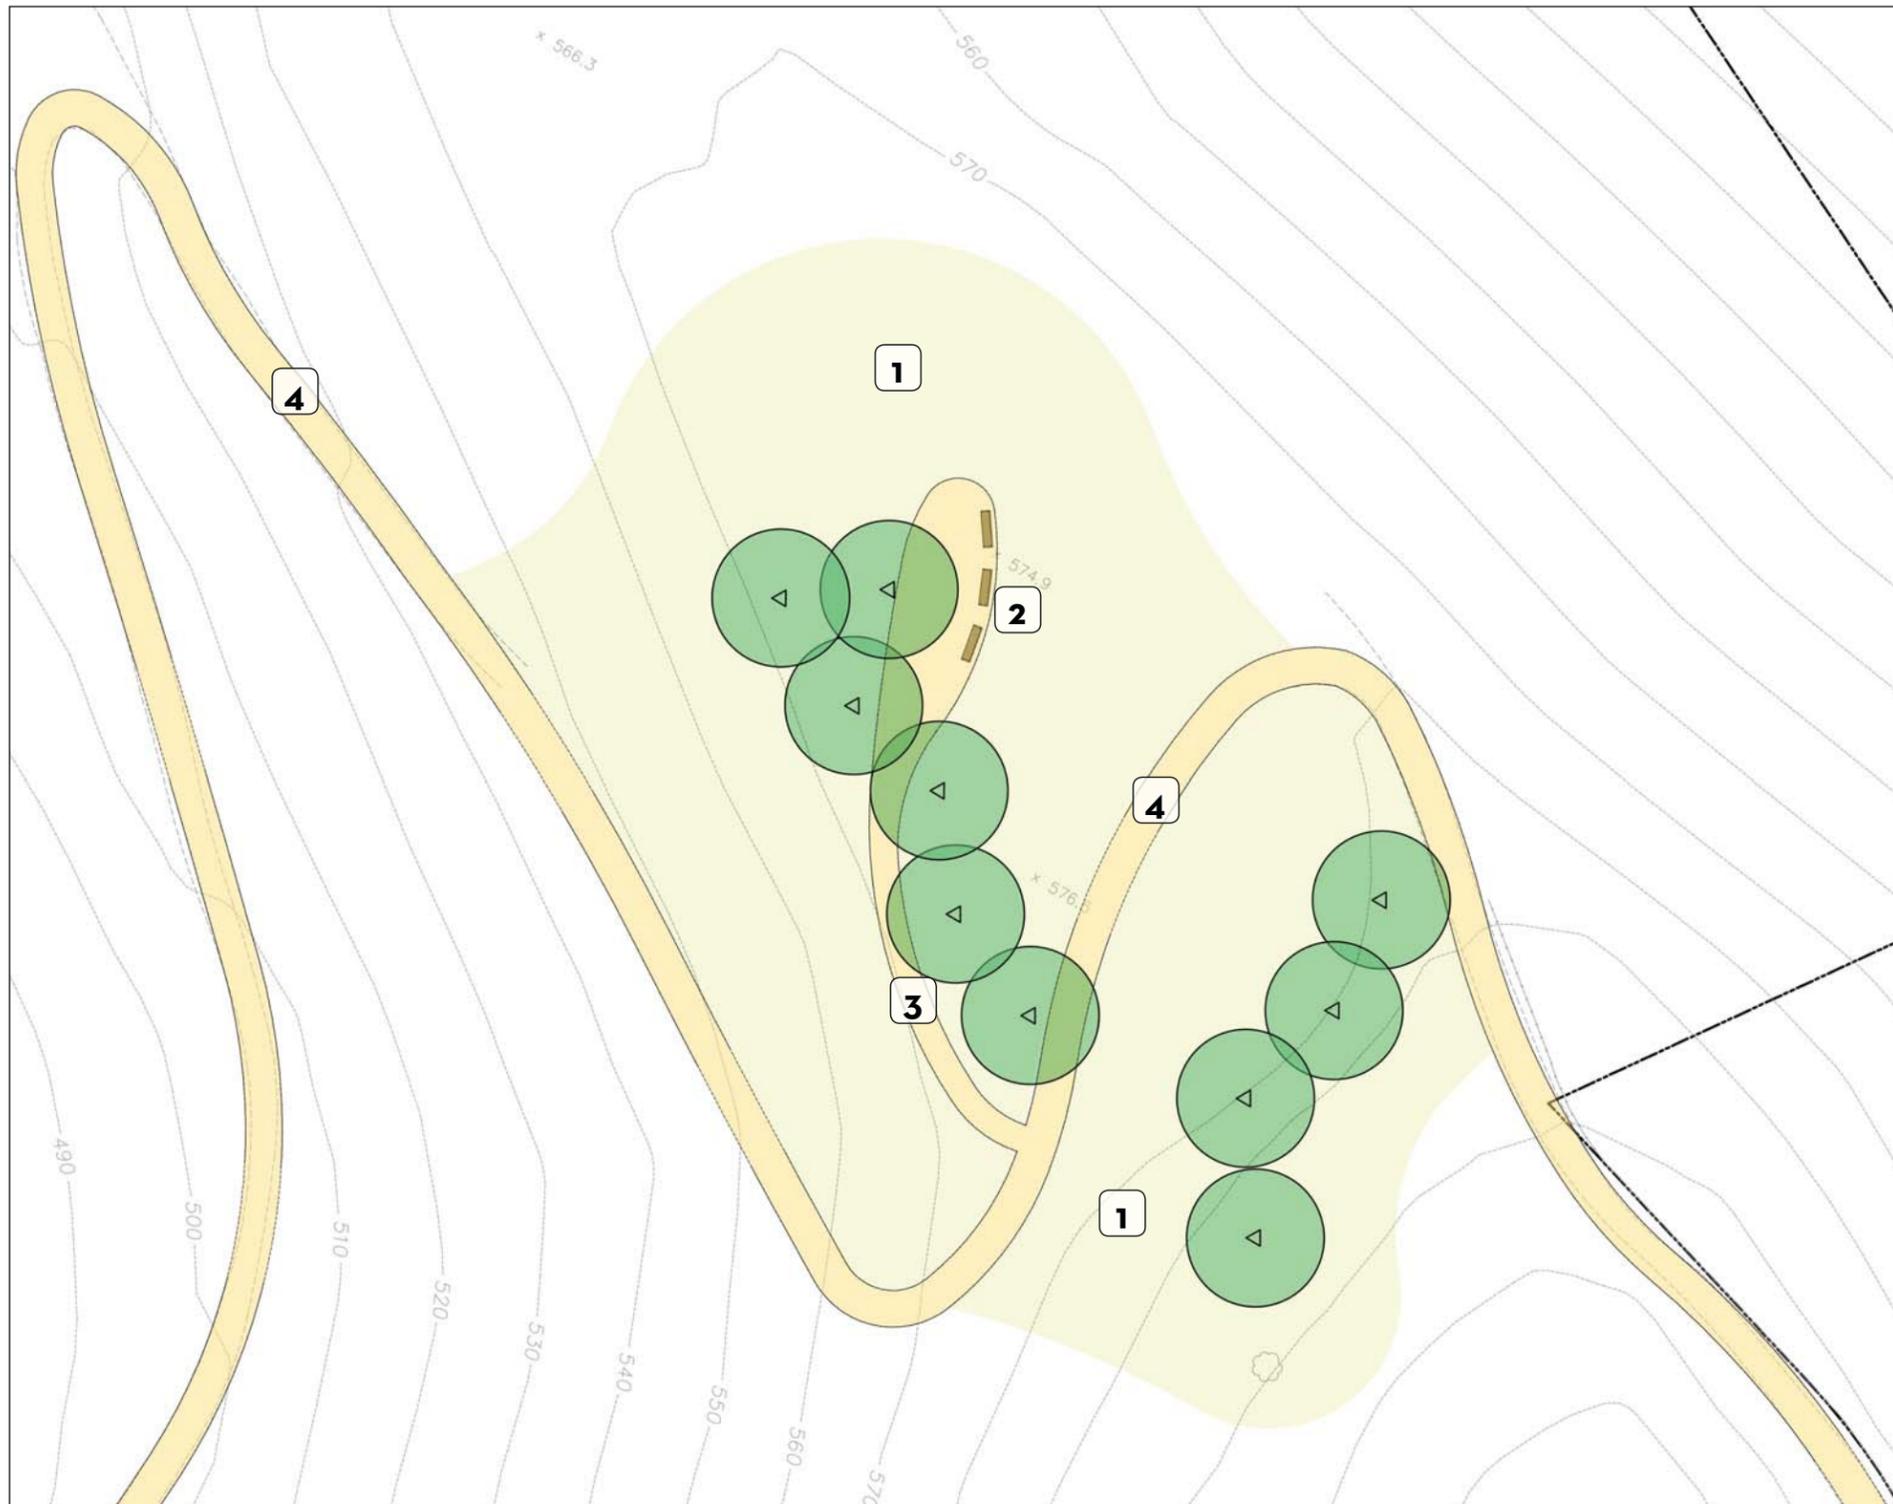

Key Plan

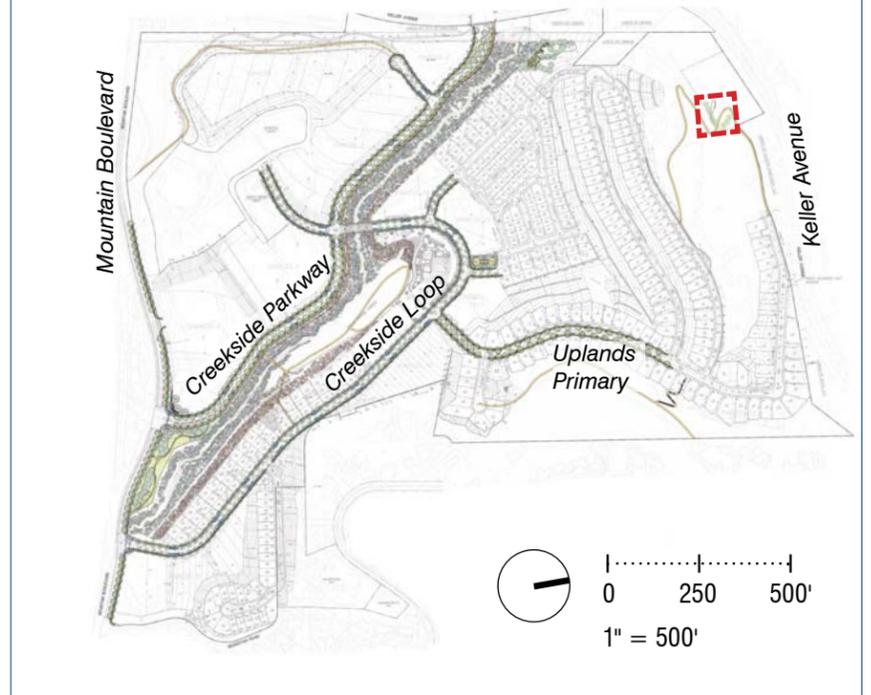

PARK LEGEND

#	Use/Activity
1	Existing Hillside Meadow
2	Benches (quiet seating with panoramic view)
3	Soil Cement Trail, 5' Wide
4	Soil Cement Trail, 8' Wide



Victor Stanley 'Model 8' Bench, walnut



*Landscape Forms
'Multiplicity' Bike Rack*



*'Universe' Small 16" with
Skirted Bell Hood-11 ft ht.*



*Forms + Surfaces 'Urban
Renaissance'*



Victor Stanley 'Model ST-6 Table, walnut



Similar Play Equipment



Similar Play Equipment

**Art program may result in different site furnishings.*




Acer buergerianum
Trident Maple




Acer rubrum 'Redpointe'
Red Maple



Magnolia soulangeana
'Alexandrina' / Saucer Magnolia

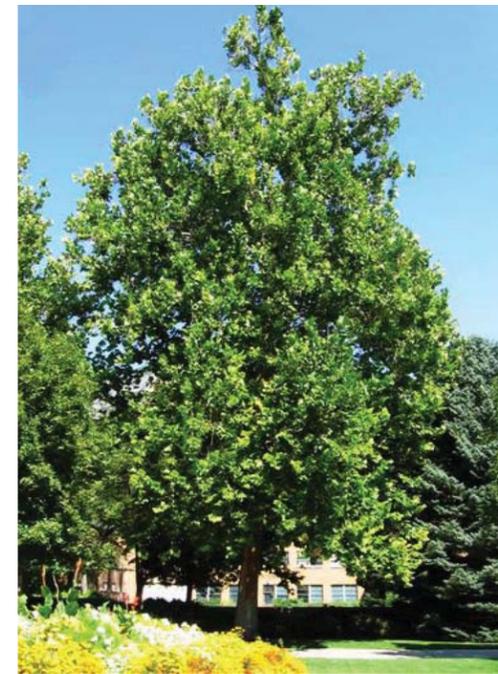

Platanus acerifolia 'Yarwood' or
'Columbia' / London Plane

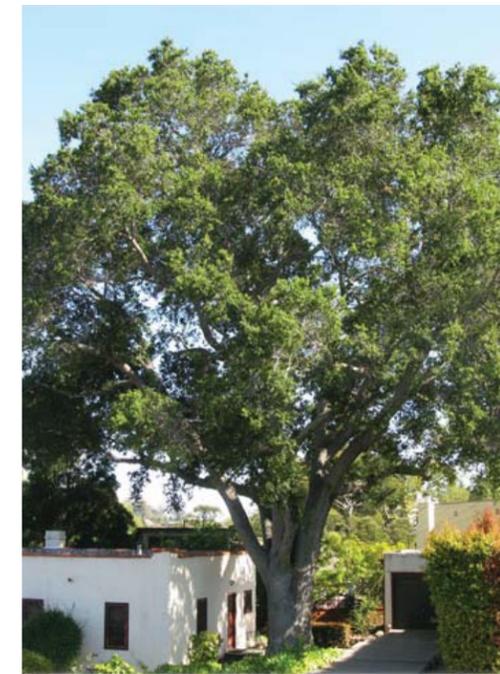

Quercus agrifolia
Coast Live Oak



Sequoia sempervirens
Coast Redwood (parks only)



Tristania laurina
Brisbane Box



Tristania laurina 'Elegant'
Elegant Brisbane Box



Soil Cement Hiking Trail




Soil Cement Hiking Trail



Trail Signage




Asphalt Multi-Use Trail

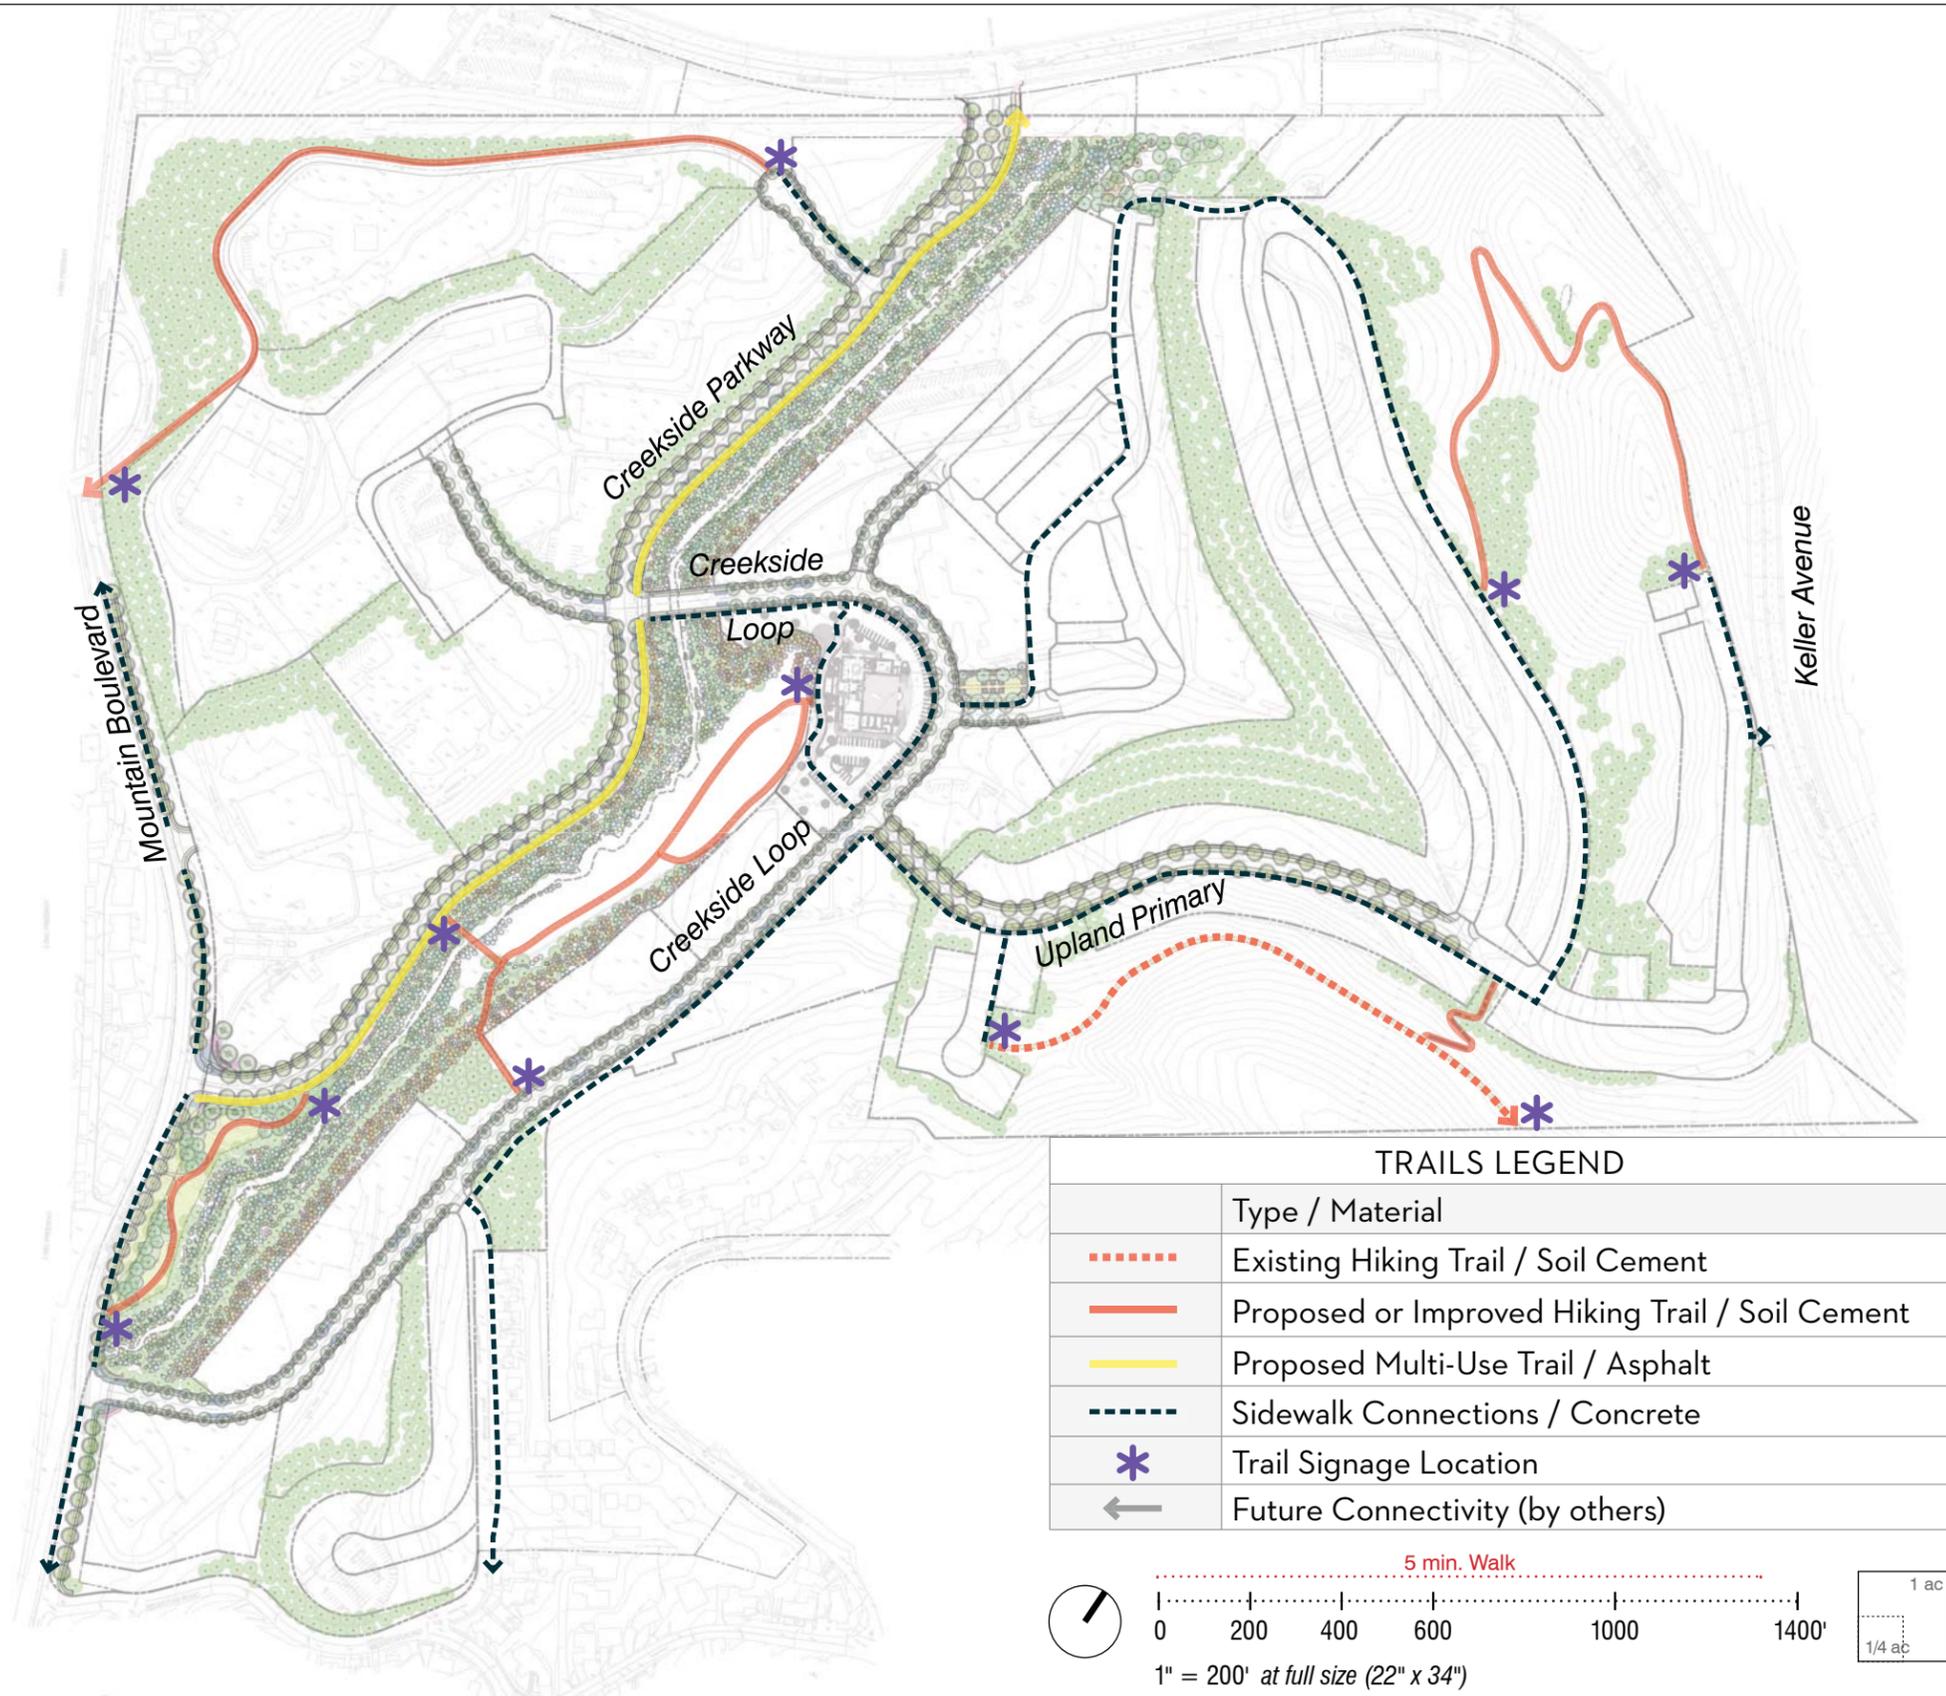



Note: Each symbol shown by ● represents either one (1) 24" box native tree, or three (3) 15 gallon native trees, or five (5) 5 gallon native trees.
 For open space planting within the creek corridor, see creek restoration plans (sheets L043-L045).

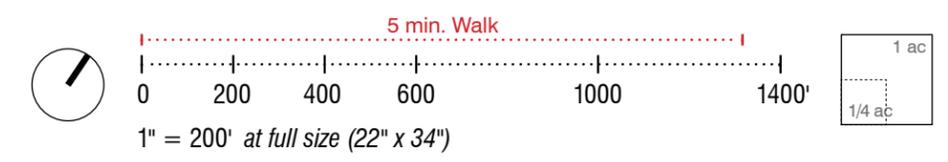

OPEN SPACE AND PARK AREAS			
BOTANICAL NAME	COMMON NAME	SIZE	QUANTITY
<i>QUERCUS AGRIFOLIA</i>	COAST LIVE OAK	24" BOX	550
<i>QUERCUS AGRIFOLIA</i>	COAST LIVE OAK	15 GAL.	1500
<i>QUERCUS AGRIFOLIA</i>	COAST LIVE OAK	5 GALLON	330
<i>QUERCUS WISLIZENI</i>	INTERIOR LIVE OAK	15 GALLON	50
<i>QUERCUS CHRYSOLEPIS</i>	CANYON LIVE OAK	15 GALLON	150
<i>HETEROMELES ARBUTIFOLIA</i>	TOYON	15 GALLON	312
<i>HETEROMELES ARBUTIFOLIA</i>	TOYON	5 GALLON	165
<i>AESCULUS CALIFORNICA</i>	CALIFORNIA BUCKEYE	15 GALLON	470
<i>AESCULUS CALIFORNICA</i>	CALIFORNIA BUCKEYE	5 GALLON	180
<i>GARRYA</i>	SILKTASSEL	15 GALLON	189
<i>GARRYA</i>	SILKTASSEL	5 GALLON	180
<i>ARBUTUS MENZIESSII</i>	MADRONE	5 GALLON	50
TOTAL			4,126


STREET TREES			
BOTANICAL NAME	COMMON NAME	SIZE	QUANTITY
<i>QUERCUS AGRIFOLIA</i> (UPLAND PRIMARY)	COAST LIVE OAK	36" BOX	52

COMMUNITY CENTER TREES			
BOTANICAL NAME	COMMON NAME	SIZE	QUANTITY
<i>QUERCUS LOBATA</i>	VALLEY OAK	48" BOX	6
<i>QUERCUS AGRIFOLIA</i>	COAST LIVE OAK	48" BOX	12
<i>SEQUOIA SEMPRVIRENS</i>	COAST REDWOOD	48" BOX	18

CREEK RESTORATION TREES			
BOTANICAL NAME	COMMON NAME	SIZE	QUANTITY
<i>ALNUS RHOMBIFOLIA</i>	WHITE ALDER	1 GAL.	187
<i>AESCULUS CALIFORNICA</i>	CALIFORNIA BUCKEYE	16" DEEPOT	432
		5 GAL	175
<i>ARBUTUS MENZIESII</i>	MADRONE	5 GAL	172
<i>GARRYA ELLIPTICA</i>	COAST SILK TASSEL	5 GAL	240
<i>HETEROMELES ARBUTIFOLIA</i>	TOYON	1 GAL	161
		5 GAL	204
<i>QUERCUS AGRIFOLIA</i>	COAST LIVE OAK	16" DEEPOT	400
		5 GAL	226
<i>QUERCUS CHRYSOLEPIS</i>	CANYON LIVE OAK	5 GAL	151
<i>QUERCUS WISLIZENII</i>	INTERIOR LIVE OAK	5 GAL	156
<i>SALIX LAEVIGATA</i>	RED WILLOW	16" DEEPOT	192
<i>SALIX LASIOLEPIS</i>	ARROYO WILLOW	16" DEEPOT	166
<i>SAMBUCUS NIGRA SSP. CAERULA</i>	BLUE ELDERBERRY	16" DEEPOT	219
<i>UMBELLULARIA CALIFORNICA</i>	CALIFORNIA BAY LAUREL	1 GAL TREEPOT	131
<i>POLE CUTTINGS</i>	WILLOW, ALDER & DOG-	POLE CUTTINGS	1101
	70% <i>SALIX SPP.</i>	WILLOW	
	20% <i>ALNUS RHOMBIFOLIA</i>	WHITE ALDER	
	10% <i>CORNUS GLABRATA</i>	BROWN DOGWOOD	
TOTAL			4,313
SITE TOTAL			8,527



Acer macrophyllum
Big Leaf Maple

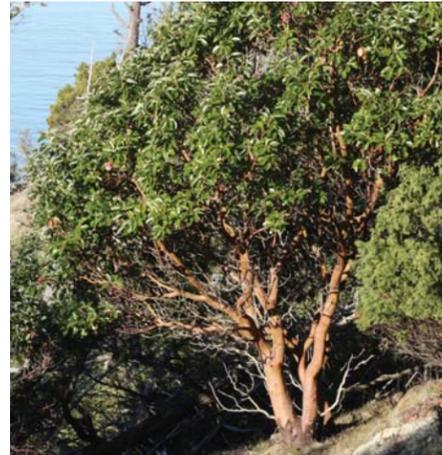

Arbutus menziesii
Madrone



Aesculus californica
California Buckeye



Garrya elliptica
Coast Silk Tassel



Heteromeles arbutifolia
Toyon



Quercus agrifolia
Coast Live Oak



Quercus chrysolepis
Canyon Live Oak



Quercus lobata
Valley Oak



Quercus wislizenii
Interior Live Oak



Sequoia sempervirens
Coast Redwood



Umbellularia californica
California Bay Laurel


Note: For open space planting within the creek corridor, see creek restoration plans (sheets L043-L045).

PACIFIC COAST SEED OAK KNOLL MIX
(NORTH FACING/UNDER EXISTING OAK TREES)

BOTANICAL NAME	COMMON NAME	LBS/ACRE
<i>Vulpia microstachys</i>	3 Weeks Fescue	6.00
<i>Hordeum brachyantherum</i>	Meadow Barley	8.00
<i>Elymus glaucus</i> 'Berkeley'	'Berkeley' Blue Wildrye	10.00
<i>Festuca rubra</i> 'Molate'	'Molate' Red Fescue	8.00
<i>Stipa pulchra</i>	Purple Needlegrass	6.00
<i>Stipa cernua</i>	Nodding Needlegrass	4.00
<i>Poa secunda</i>	Native Pine Bluegrass	4.00
<i>Achillea millefolium</i>	Native White Yarrow	0.50
<i>Eschscholzia californica</i> 'Colusa'	'Colusa' California Poppy	2.50
<i>Lupinus nanus</i>	Sky Lupine	4.00
<i>Sisyrinchium bellum</i>	Blue-Eyed Grass	1.50

PACIFIC COAST SEED OAK KNOLL MIX
(WEST FACING)

BOTANICAL NAME	COMMON NAME	LBS/ACRE
<i>Vulpia microstachys</i>	3 Weeks Fescue	6.00
<i>Hordeum brachyantherum</i>	Meadow Barley	8.00
<i>Stipa pulchra</i>	Purple Needlegrass	12.00
<i>Stipa cernua</i>	Nodding Needlegrass	9.00
<i>Melica californica</i>	California Oniongrass	6.00
<i>Poa secunda</i>	Native Pine Bluegrass	4.00
<i>Achillea millefolium</i>	Native White Yarrow	0.50
<i>Eschscholzia californica</i> 'Colusa'	'Colusa' California Poppy	2.00
<i>Lupinus nanus</i>	Sky Lupine	4.00
<i>Sisyrinchium bellum</i>	Blue-Eyed Grass	1.50

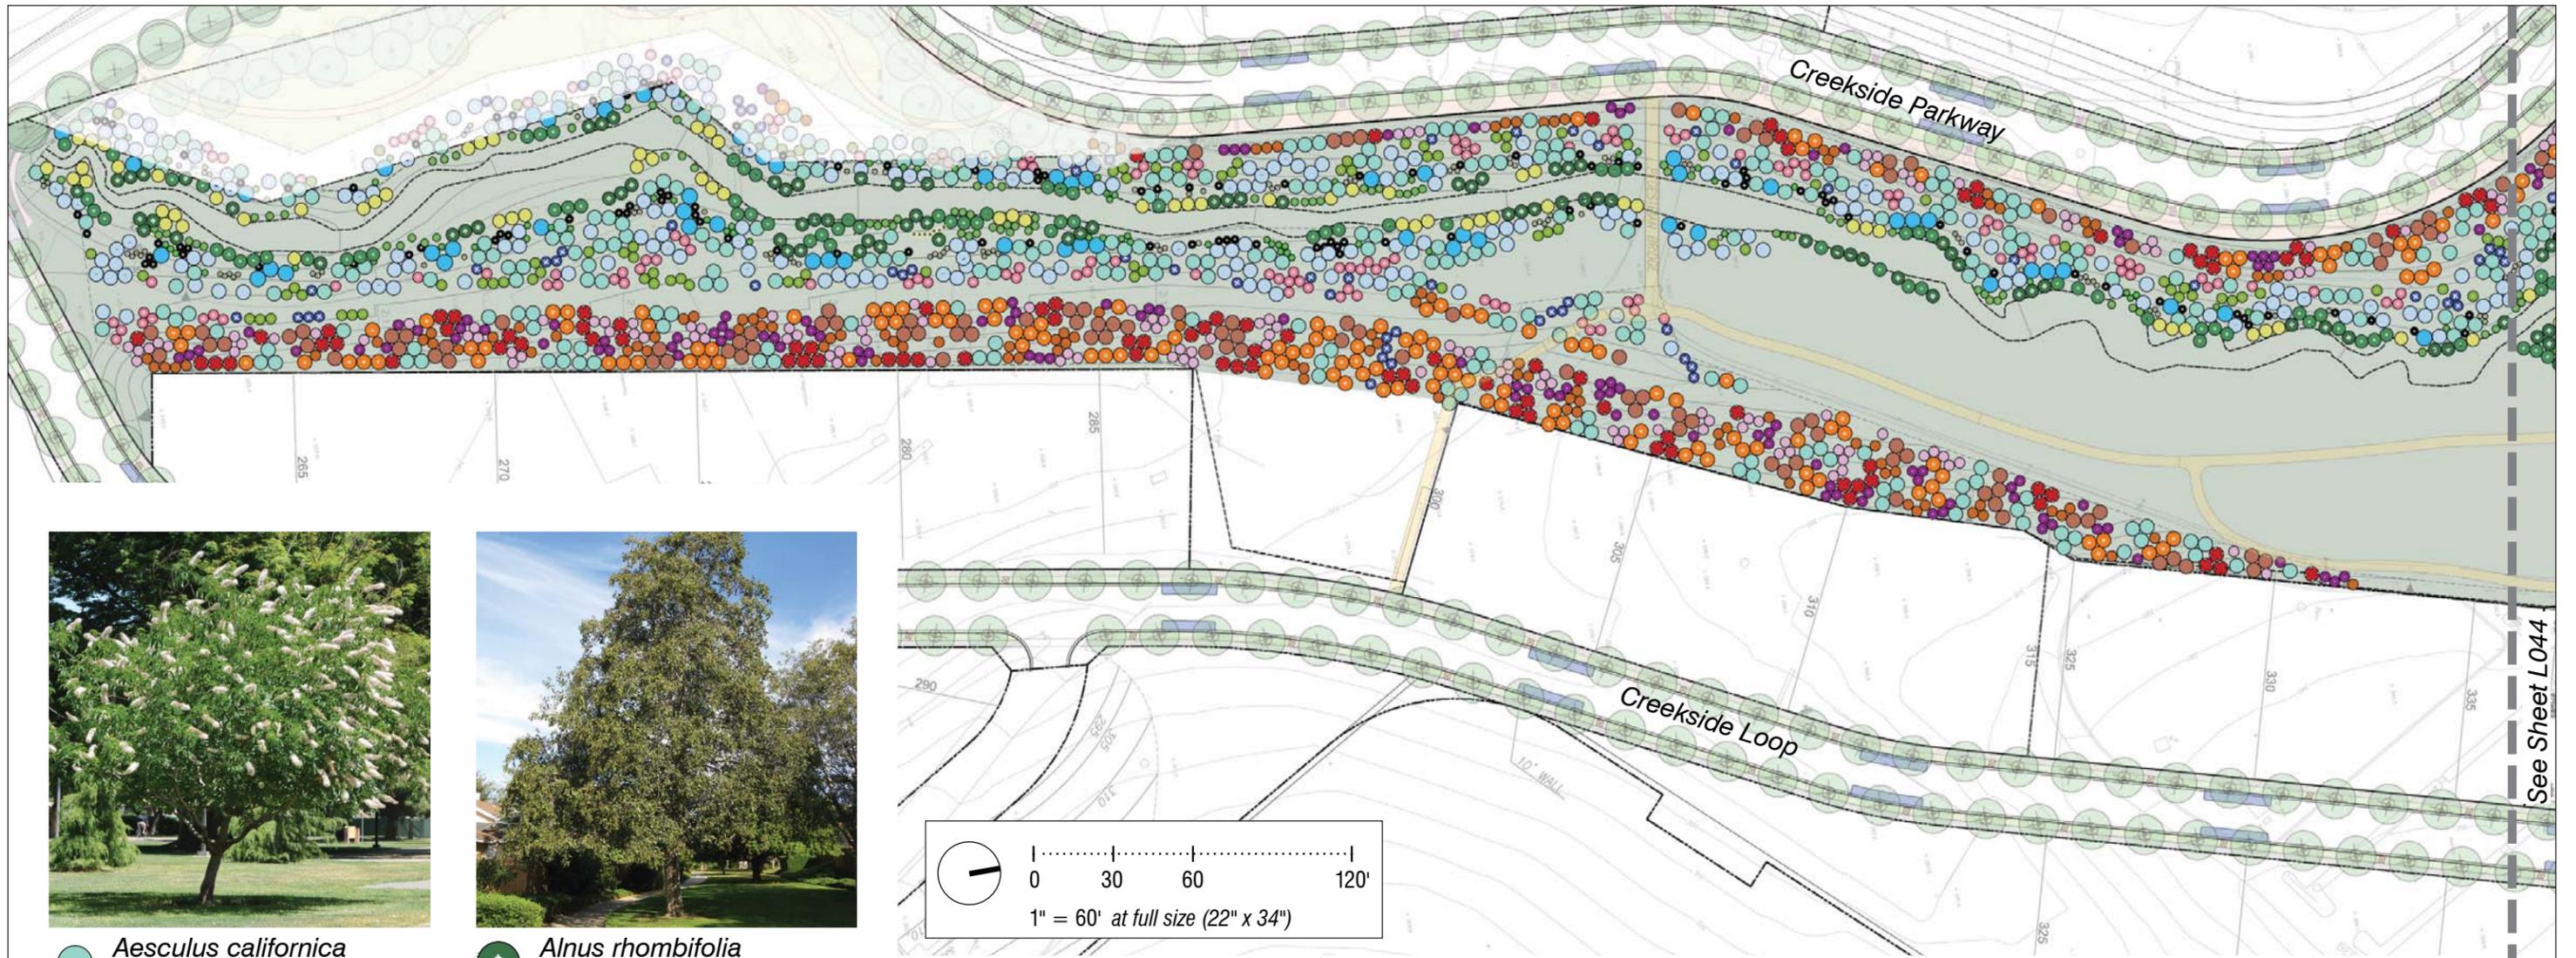

● *Aesculus californica*
California Buckeye



◆ *Alnus rhombifolia*
White Alder



● *Quercus wislizenii*
Interior Live Oak



⊗ *Quercus chrysolepis*
Canyon Live Oak



● *Salix laevigata*
Red Willow



● *Quercus agrifolia*
Coast Live Oak



● *Umbellularia californica*
California Bay Laurel




● *Arbutus menziesii*/
Madrone



● *Baccharis pilularis*/
Coyote Brush



● *Rhamnus californica*/
Coffeeberry

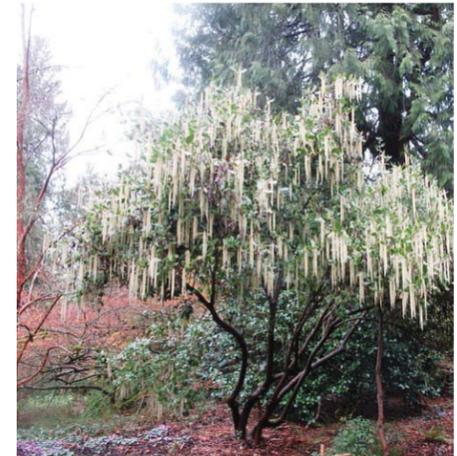


● *Garrya elliptica*/
Coast Silk Tassel



● *Heteromeles arbutifolia*/
Toyon



● *Rosa californica*/
California Wild Rose

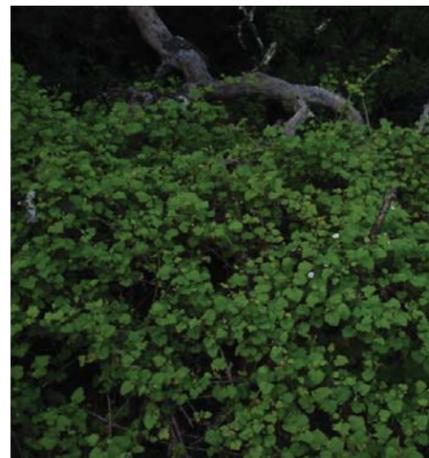


● *Rubus ursinus*/
California Blackberry




● *Salix lasiolepis*/
Arroyo Willow



● *Sambucus nigra* spp.
caerulea/ Blue Elderberry

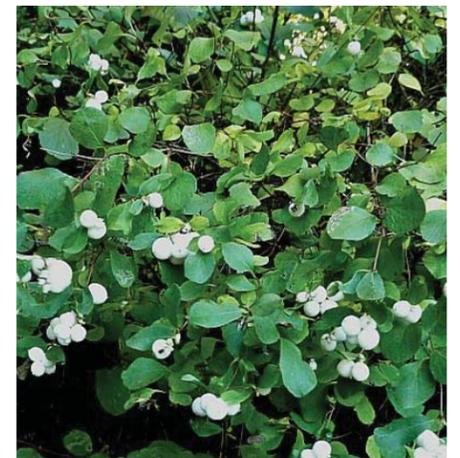


● *Symphoricarpos albus* var.
laevigatus/ Snowberry

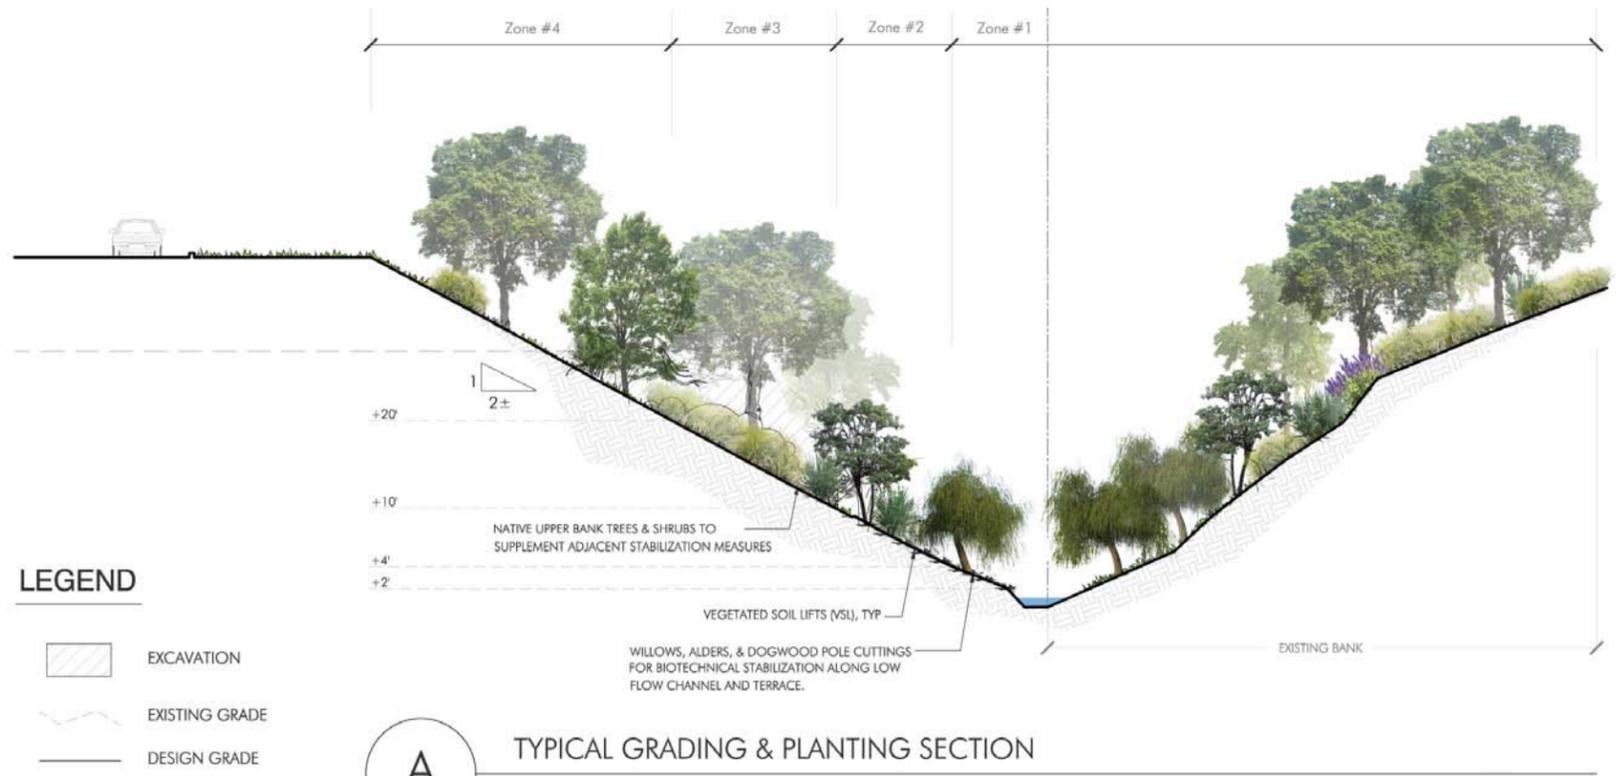

LEGEND

-  EXCAVATION
-  EXISTING GRADE
-  DESIGN GRADE

A TYPICAL GRADING & PLANTING SECTION

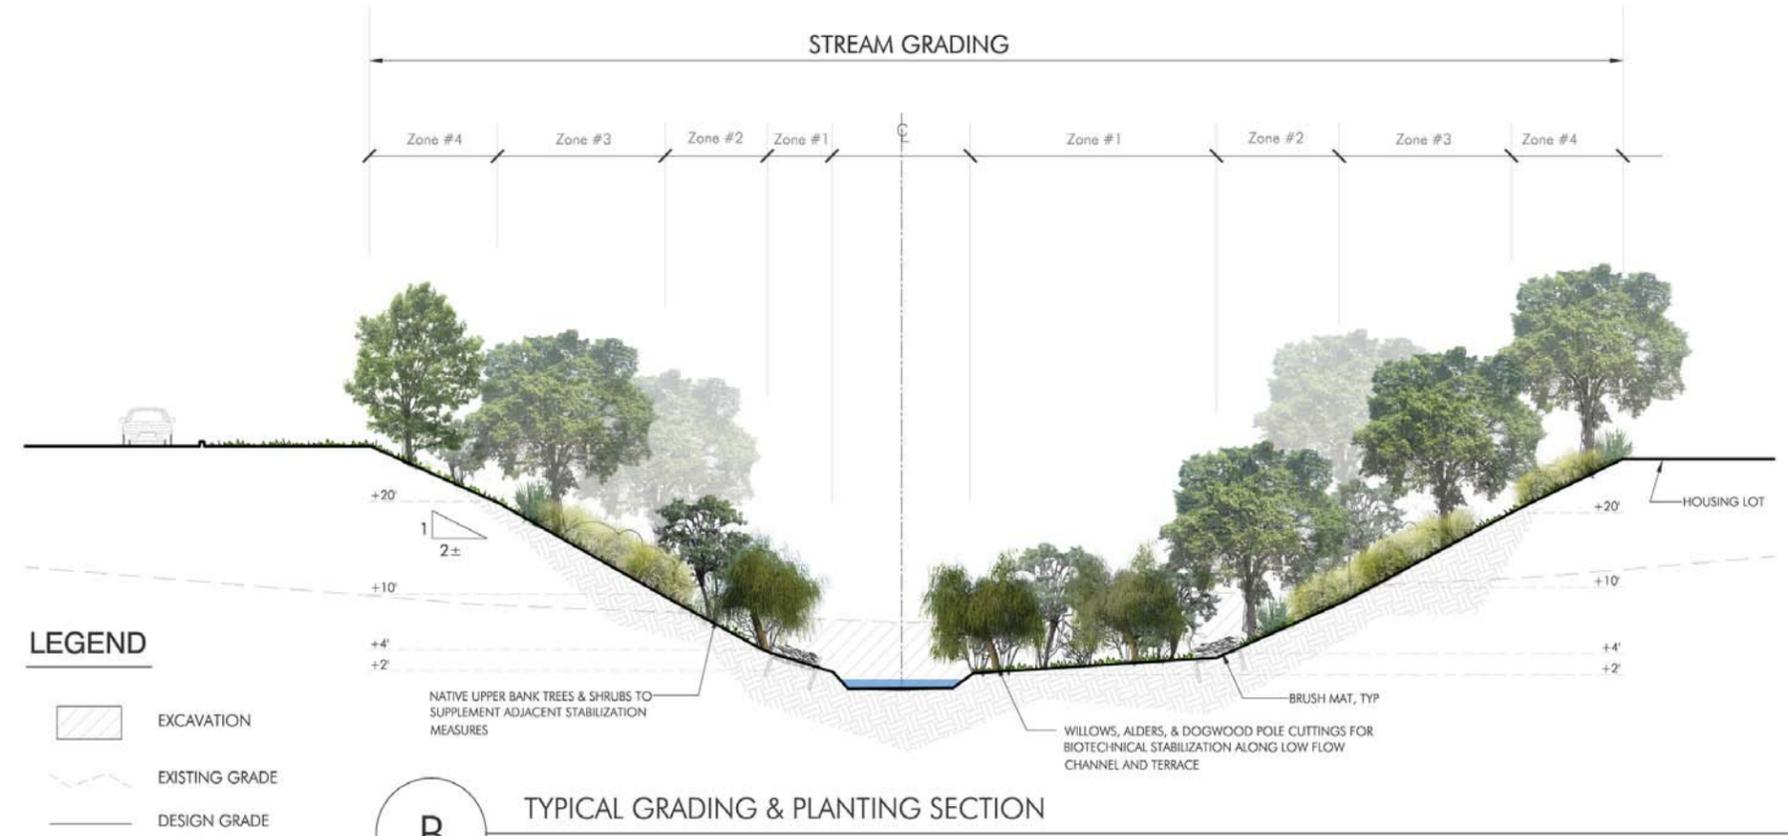

LEGEND

-  EXCAVATION
-  EXISTING GRADE
-  DESIGN GRADE

B TYPICAL GRADING & PLANTING SECTION

SCALE: 1" = 10'-0"