

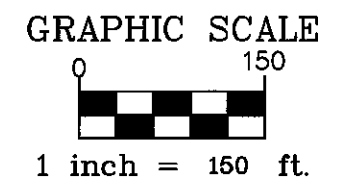
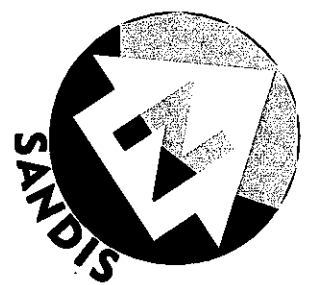


NO PART OF THIS DOCUMENT MAY BE REPRODUCED IN ANY FORM INCLUDING PHOTOCOPIES, RECORDING OR ANY INFORMATION RETRIEVABLE AND STORAGE SYSTEM, WITHOUT PERMISSION IN WRITING FROM SANDIS MARDER JONES.

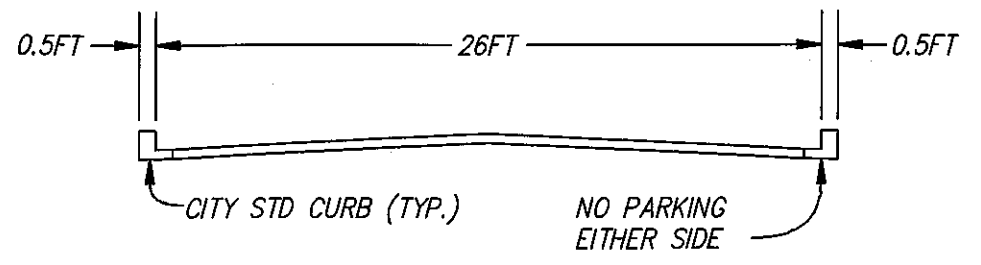

**ACCESS ROAD SECTION**  
NTS

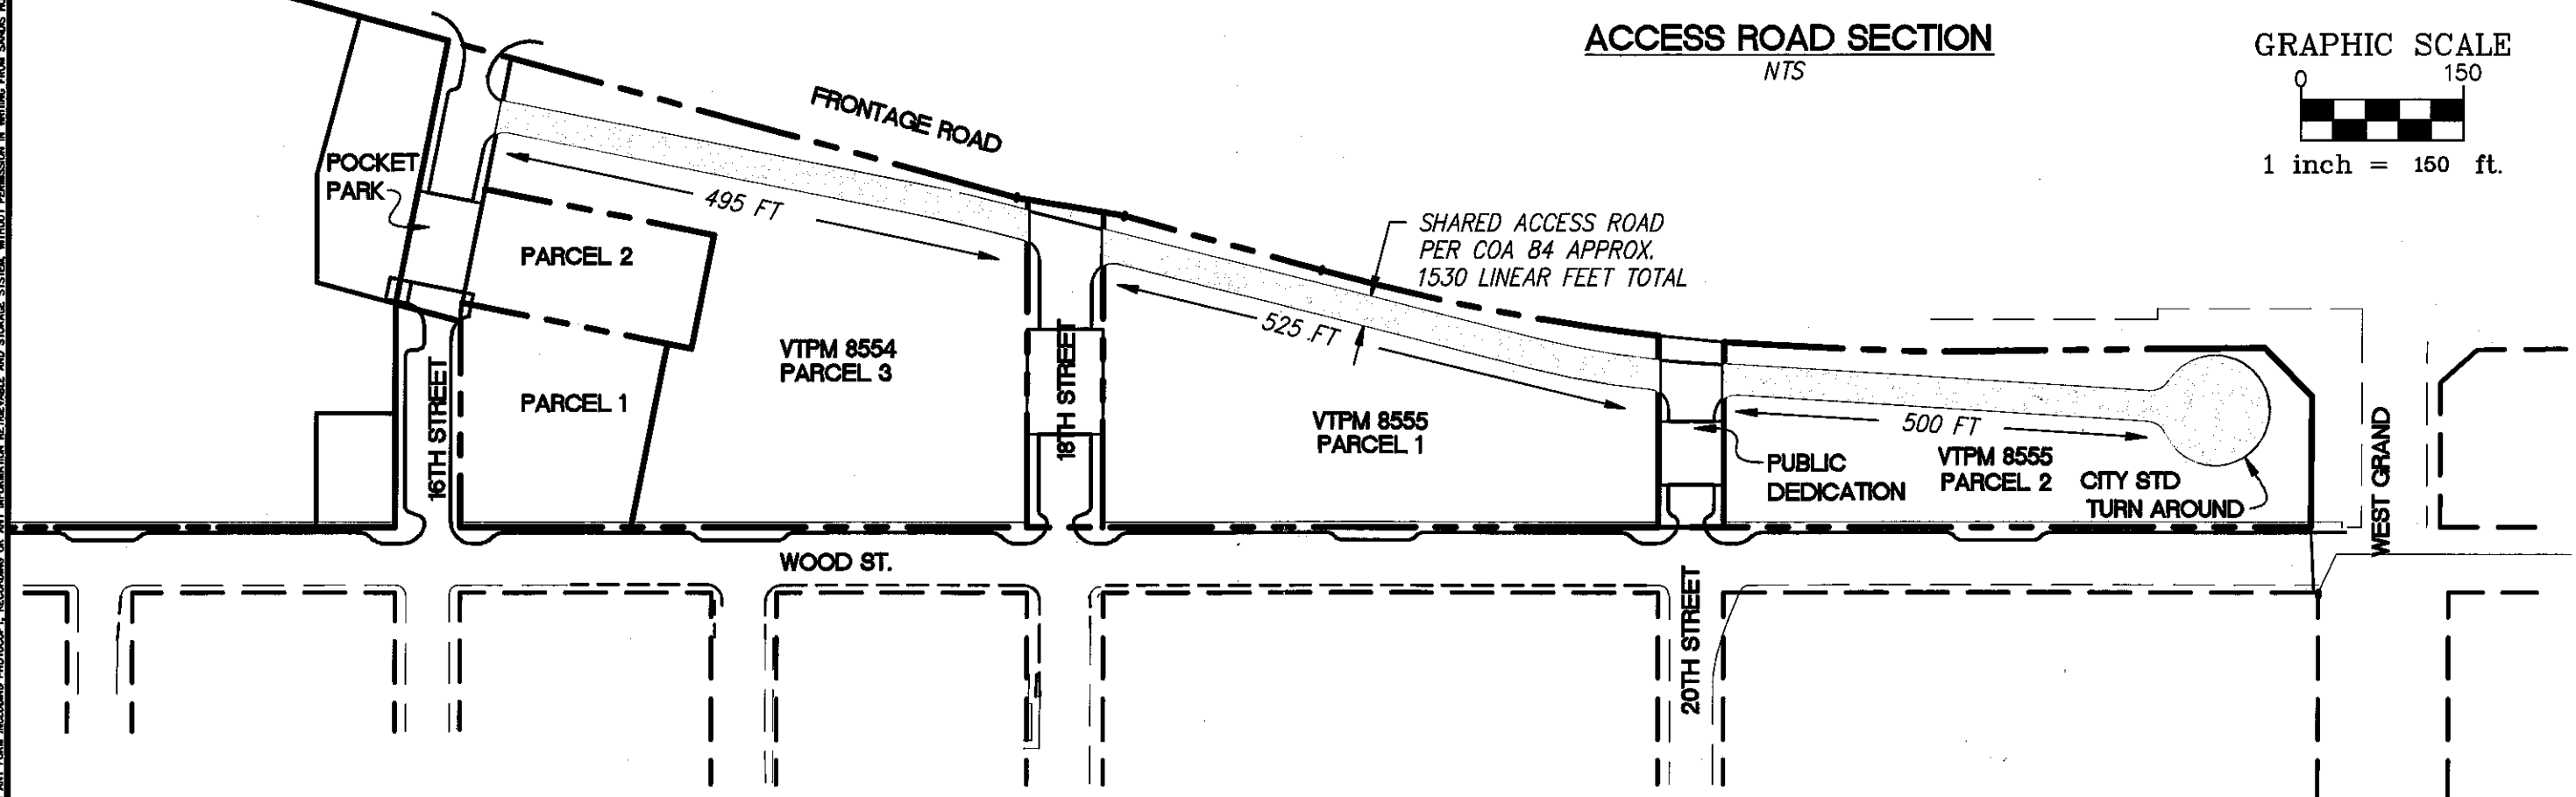

**SANDIS** CIVIL ENGINEERS SURVEYORS PLANNERS  
1721 Broadway, Suite 201 | Oakland, CA 94612 | A, 510.873.8866 | F, 510.873.8868 | www.sandis.net  
MOUNTAIN VIEW ROSEVILLE OAKLAND

DATE: 07-25-08  
SCALE: 1"=150'  
DRAWN BY: CJR  
APPROVED BY:  
DRAWING NO.:

**WOOD ST. DEVELOPMENT**

**COA 84 ACCESS ROAD EXHIBIT**

SHEET  
**1**  
OF 1 SHEETS